


UPPER LEVEL AREA PLAN

SCALE : 3/16" = 1'-0"

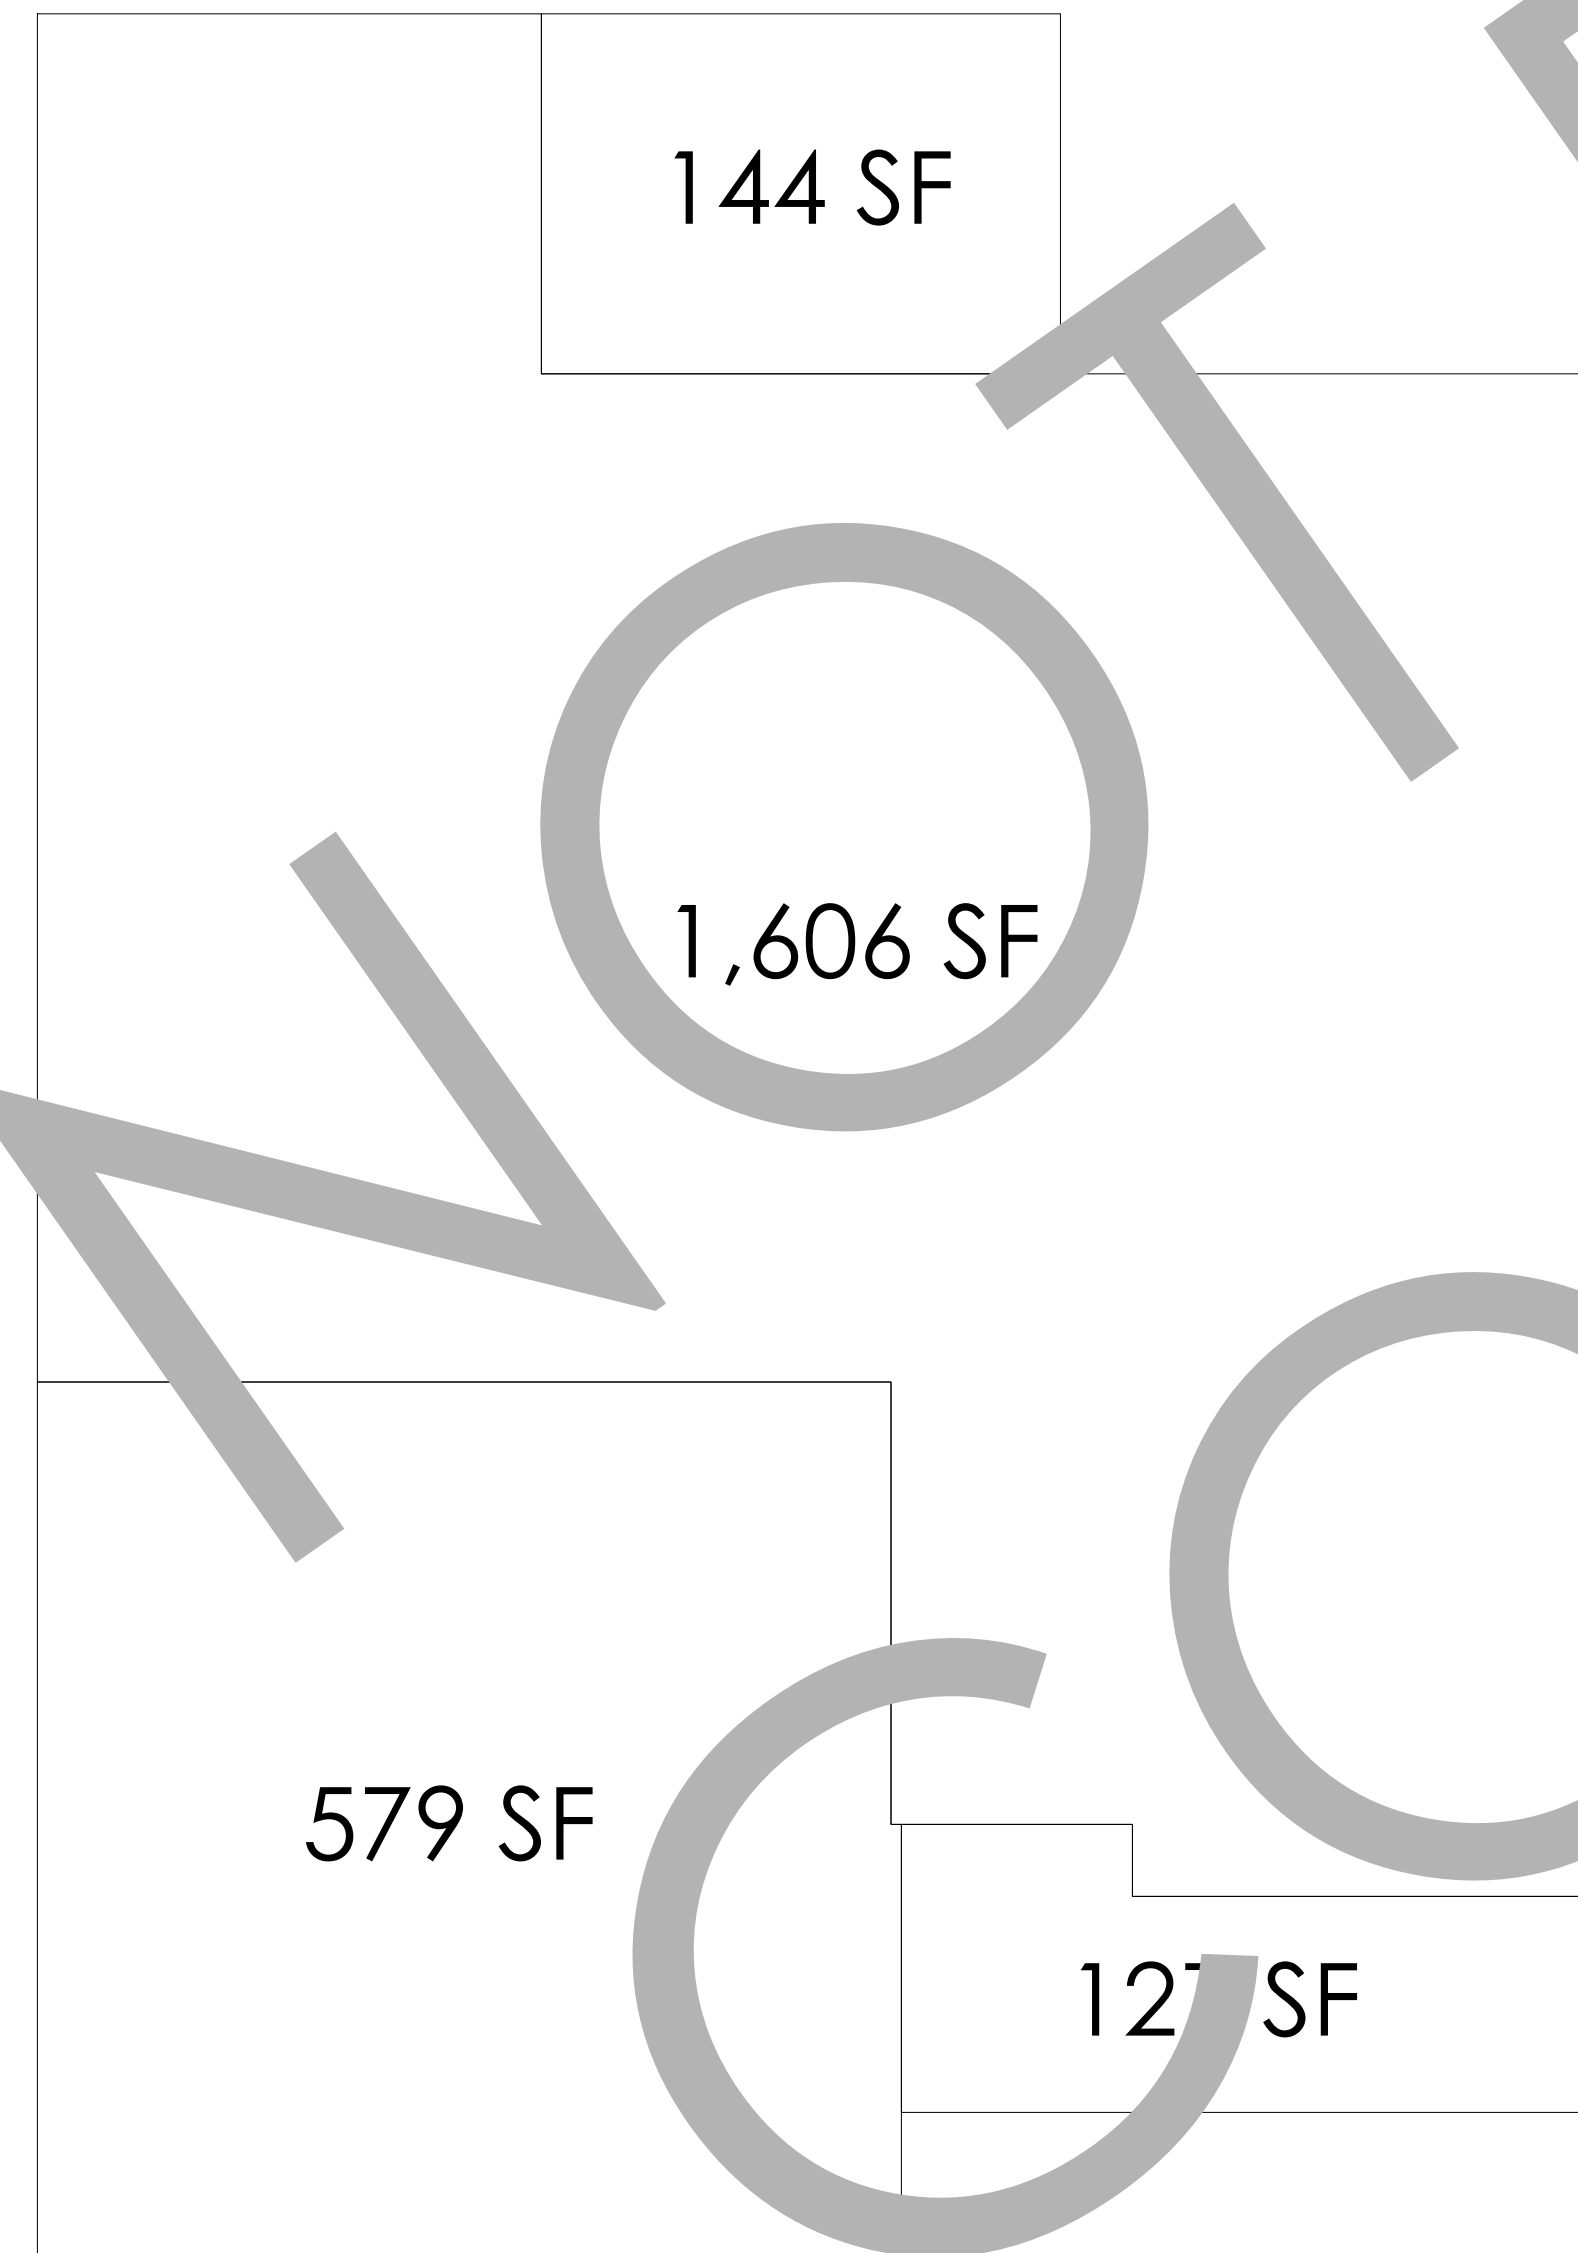

THE DUBLIN



LOWER LEVEL AREA PLAN

SCALE : 3/16" = 1'-0"

ABBREVIATIONS

A.F.F. = ABOVE FINISHED FLOOR
 C. = CARNIT
 C.O. = CAVED OPENING
 D. = DRYER
 D.B. = DRAWER BASE
 DBL. = DOUBLE
 DW. = DISHWASHER
 HDR. = HEADER
 HDR. HT. = HEADER HEIGHT
 H.W. = HANDWOOD FLOORING
 R.F. = REFRIGERATOR
 SH. VS. = SHELVES
 SNGL. = SINGLE
 S/R = SHELF & ROD
 S.R.O. = SHEETROCK OPENING
 T = TILE FLOORING
 T.S. = TUBSHOWER UNIT
 V = VINYL FLOORING
 VAN. = VANITY
 W = WASHER

DRAWING INDEX

CS-1.....COVER SHEET
 F-1.....FOUNDATION
 F-2.....CRAWLSPACE FRAMING
 A-1.....FLOOR PLANS
 A-2.....FRAMING PLANS
 A-3.....ROOF PLAN
 A-4.....ELEVATIONS A
 A-5.....ELEVATIONS A
 E-1.....ELECTRICAL

AREA SUMMARY

FIRST FLOOR HEATED.....1,606 SF
 SECOND FLOOR HEATED.....1,055 SF
 TOTAL HEATED.....2,661 SF
 FRONT PORCH.....127 SF
 GARAGE.....579 SF
 PATIO.....144 SF

DESCRIPTION

REVISION DATE

REVISION NO.

DRAWN

DATE

PROJ.

COPYRIGHT © 2025
 ALL RIGHTS RESERVED

"THESE PLANS, DRAWINGS AND THE INFORMATION CONTAINED THEREIN ARE CONFIDENTIAL AND PROPRIETARY TO WHIPPOORWILL HOUSE PLANS, LLC AND ARE "TRADE SECRETS" AS DEFINED BY S.C. CODE ANN. § 39-8-20 (5)(c)(b)."


DRAWING TITLE

AREAS

DRAWING NO.


CS-1

DIMENSIONS ARE TO OUTSIDE OF FRAMING- ADJUST BRICK TO INSIDE DIMENSIONS WITH ELEVATION B

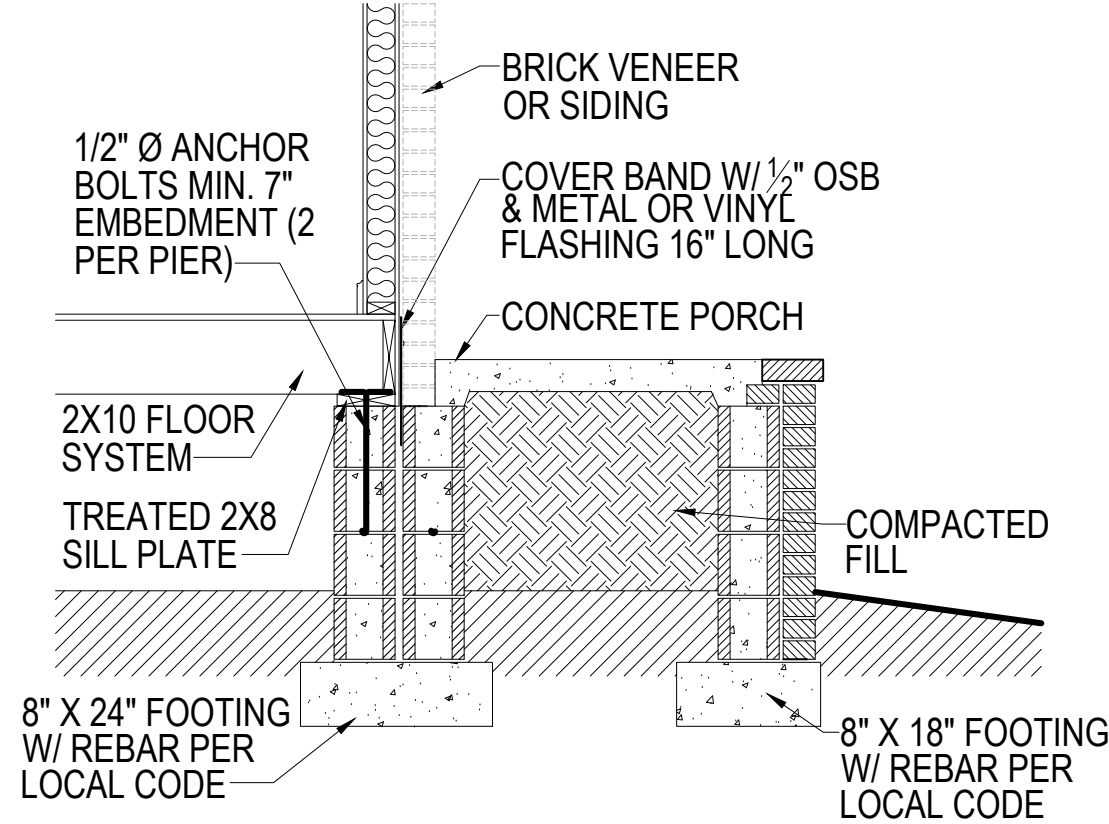


SECTION 1

SCALE : 1/4" = 1'-0"

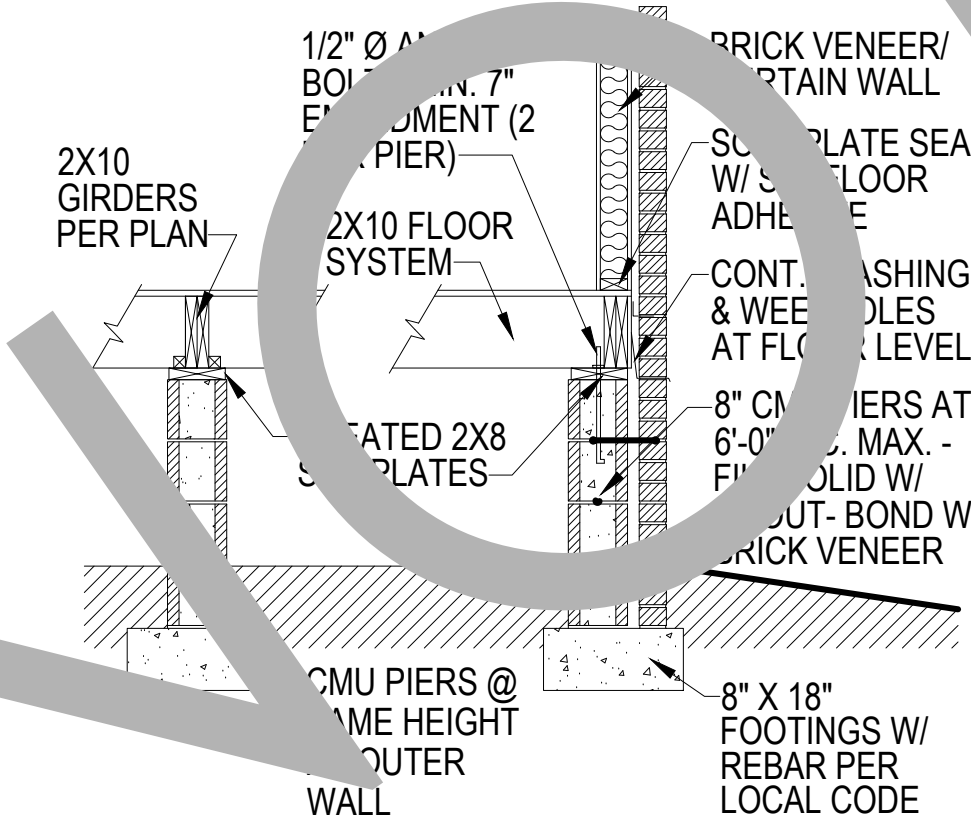

SECTION 2

SCALE : 1/4" = 1'-0"

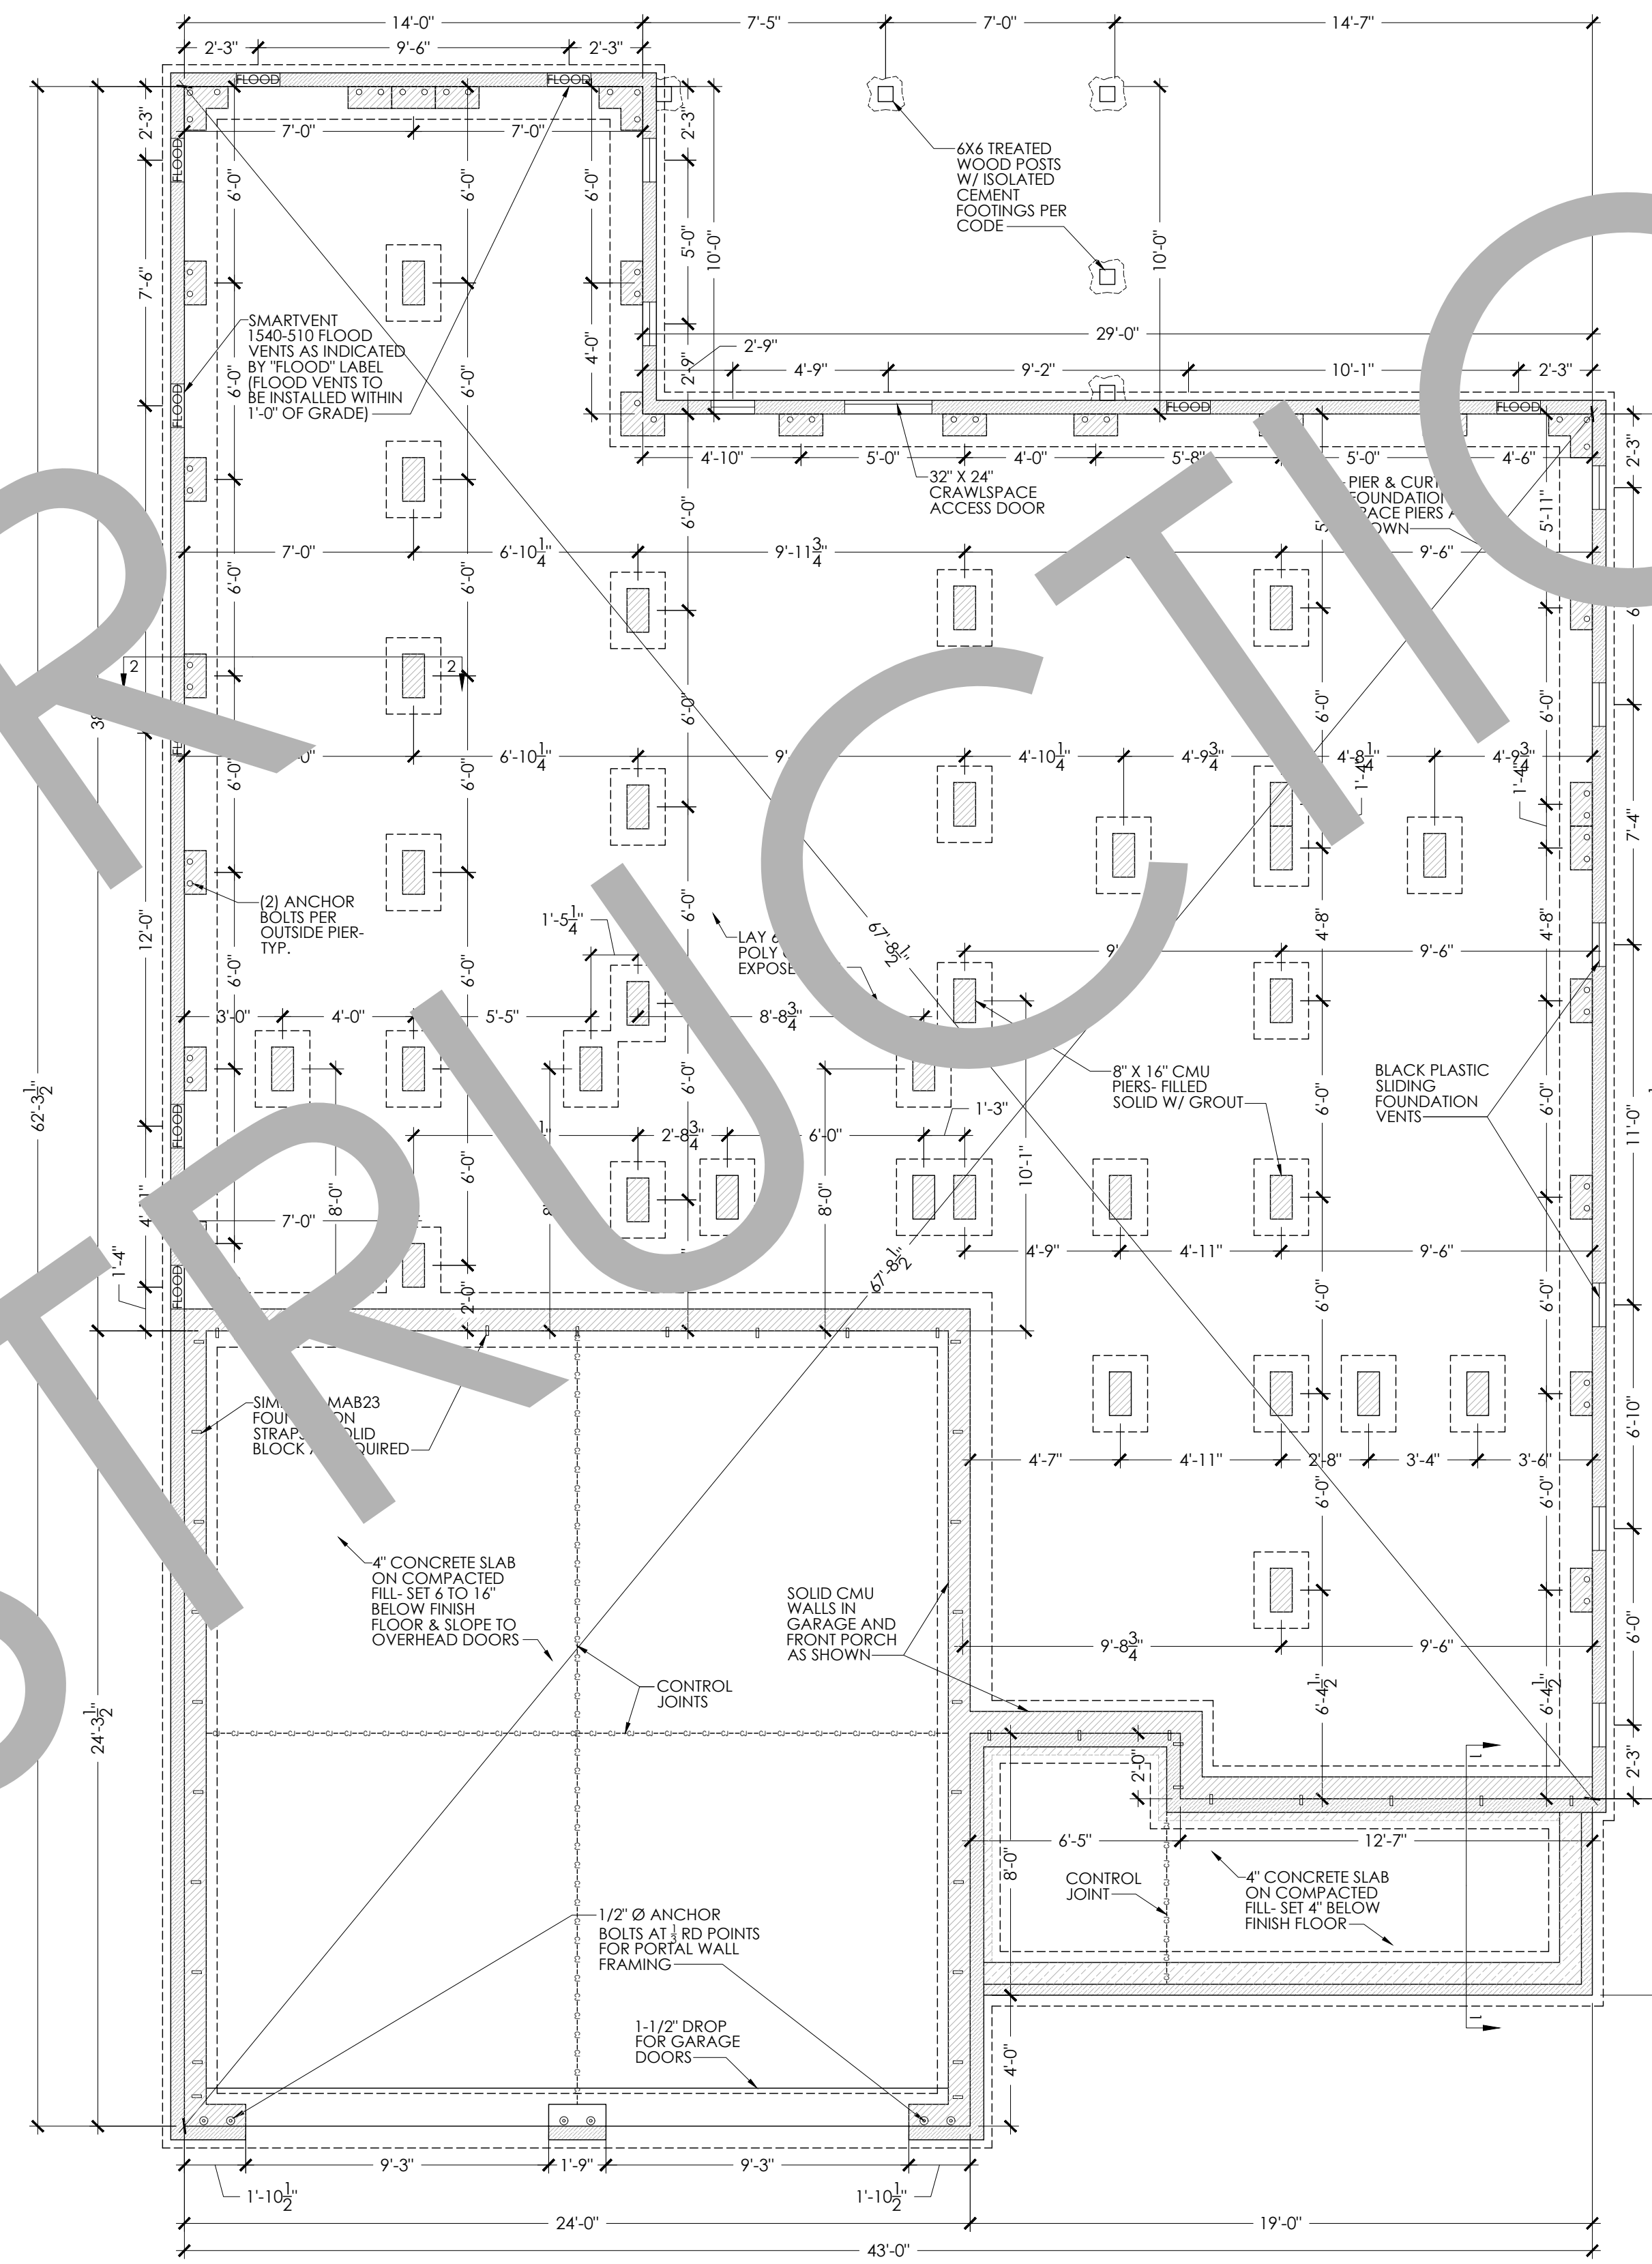

FOUNDATION PLAN (PIER & CURTAIN)

SCALE : 1/4" = 1'-0"

DESCRIPTION

REVISION DATE

REVISION NO.

DRAWN

DATE

PROJ.

COPYRIGHT © 2025
ALL RIGHTS RESERVED


THESE PLANS, DRAWINGS AND/OR DOCUMENTS AND THE INFORMATION CONTAINED THEREIN ARE CONFIDENTIAL AND PROPRIETARY TO WHIPPOORWILL HOUSE PLANS, LLC AND ARE "TRADE SECRETS" AS DEFINED BY S.C. CODE ANN. § 39-8-20 (5)(c)(b)."

DRAWING TITLE

FOUNDATION


DRAWING NO.

F-1

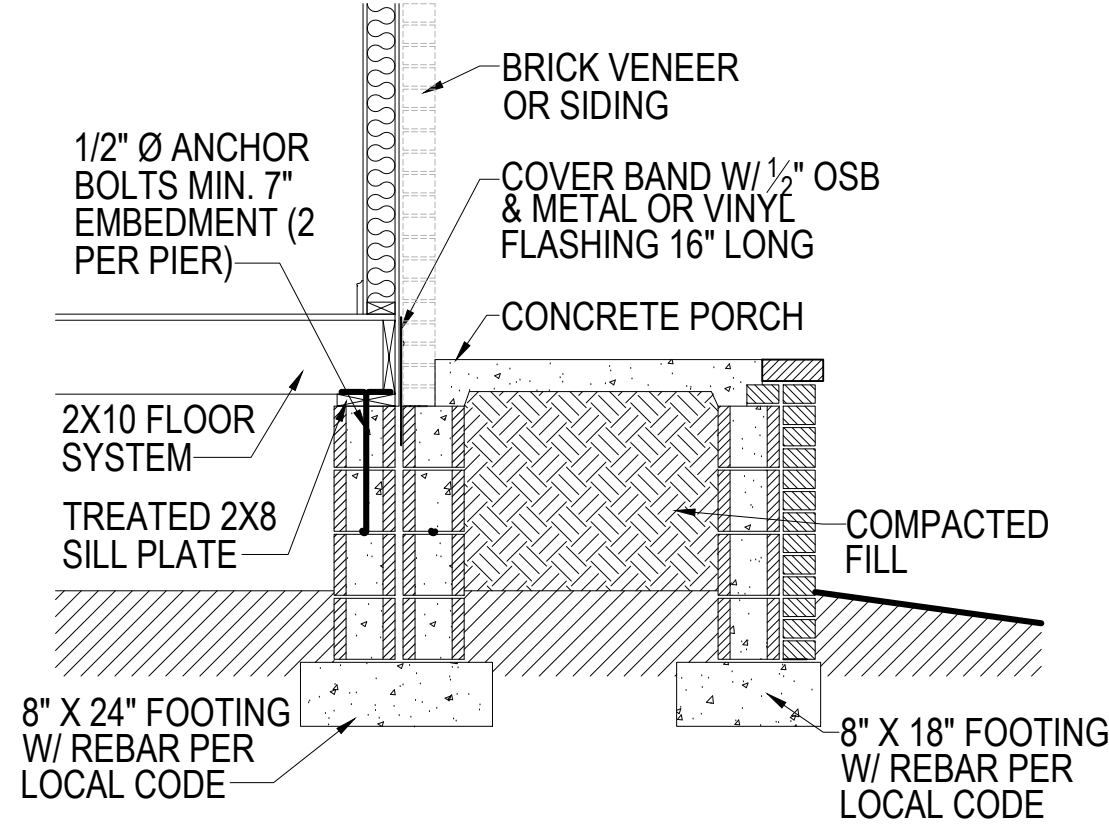


SECTION 1

SCALE : 1/4" = 1'-0"

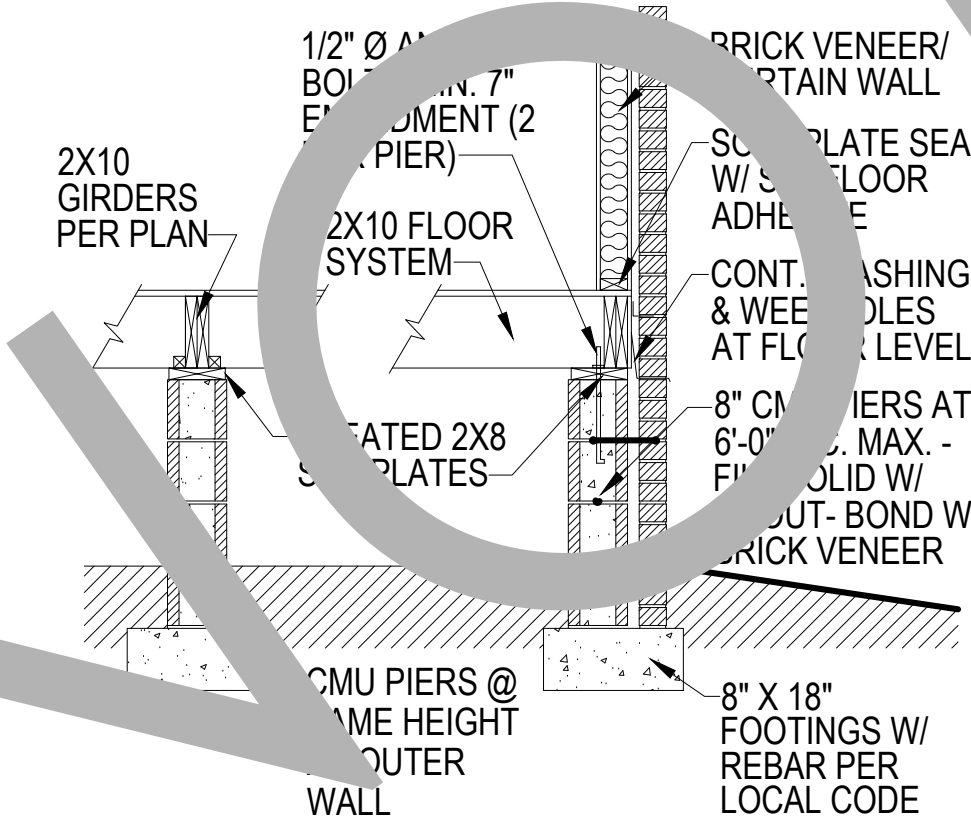

SECTION 2

SCALE : 1/4" = 1'-0"

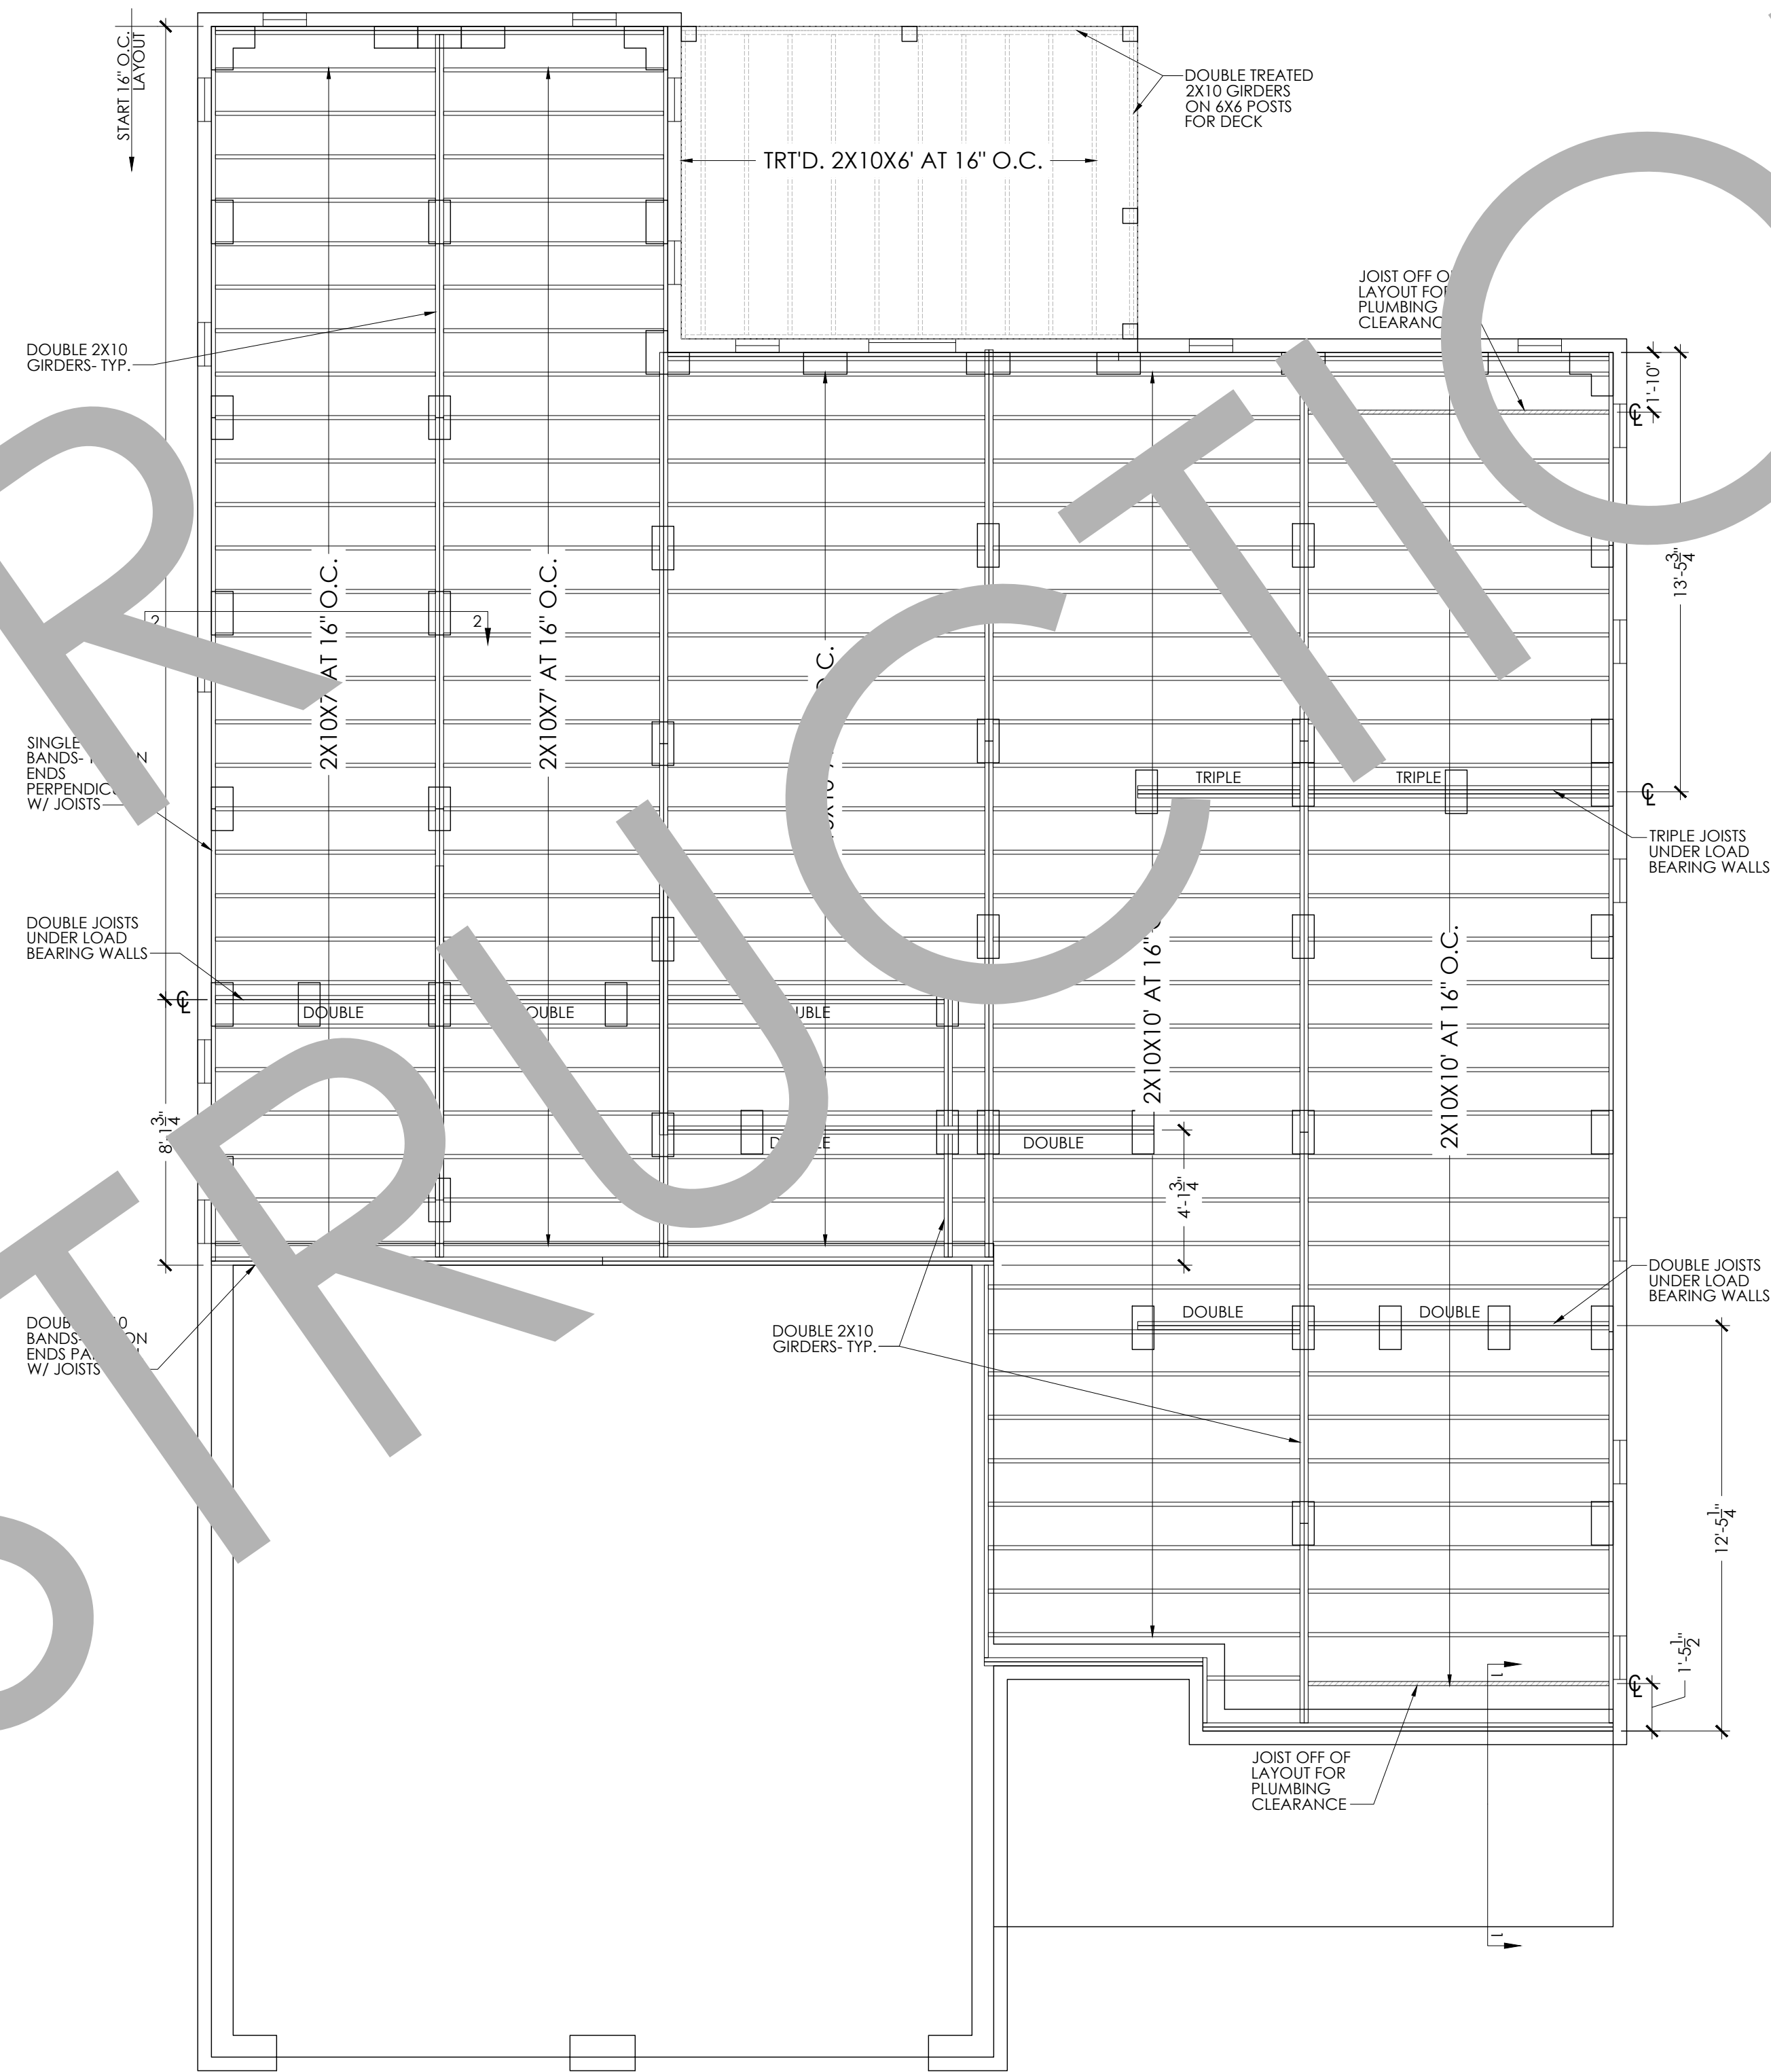

CRAWLSPACE FRAMING PLAN

SCALE : 1/4" = 1'-0"

DESCRIPTION

REVISION DATE

REVISION NO.

DRAWN

DATE

PROJ.



COPYRIGHT © 2025
ALL RIGHTS RESERVED

"THESE PLANS, DRAWINGS AND/OR DOCUMENTS AND THE INFORMATION CONTAINED THEREIN ARE CONFIDENTIAL AND PROPRIETARY TO WHIPPOORWILL HOUSE PLANS, LLC AND ARE "TRADE SECRETS" AS DEFINED BY S.C. CODE ANN. § 39-8-20 (5)(c)(b)."

DRAWING TITLE
CRAWL FRAMING

DRAWING NO.
F-2

THE DUBLIN

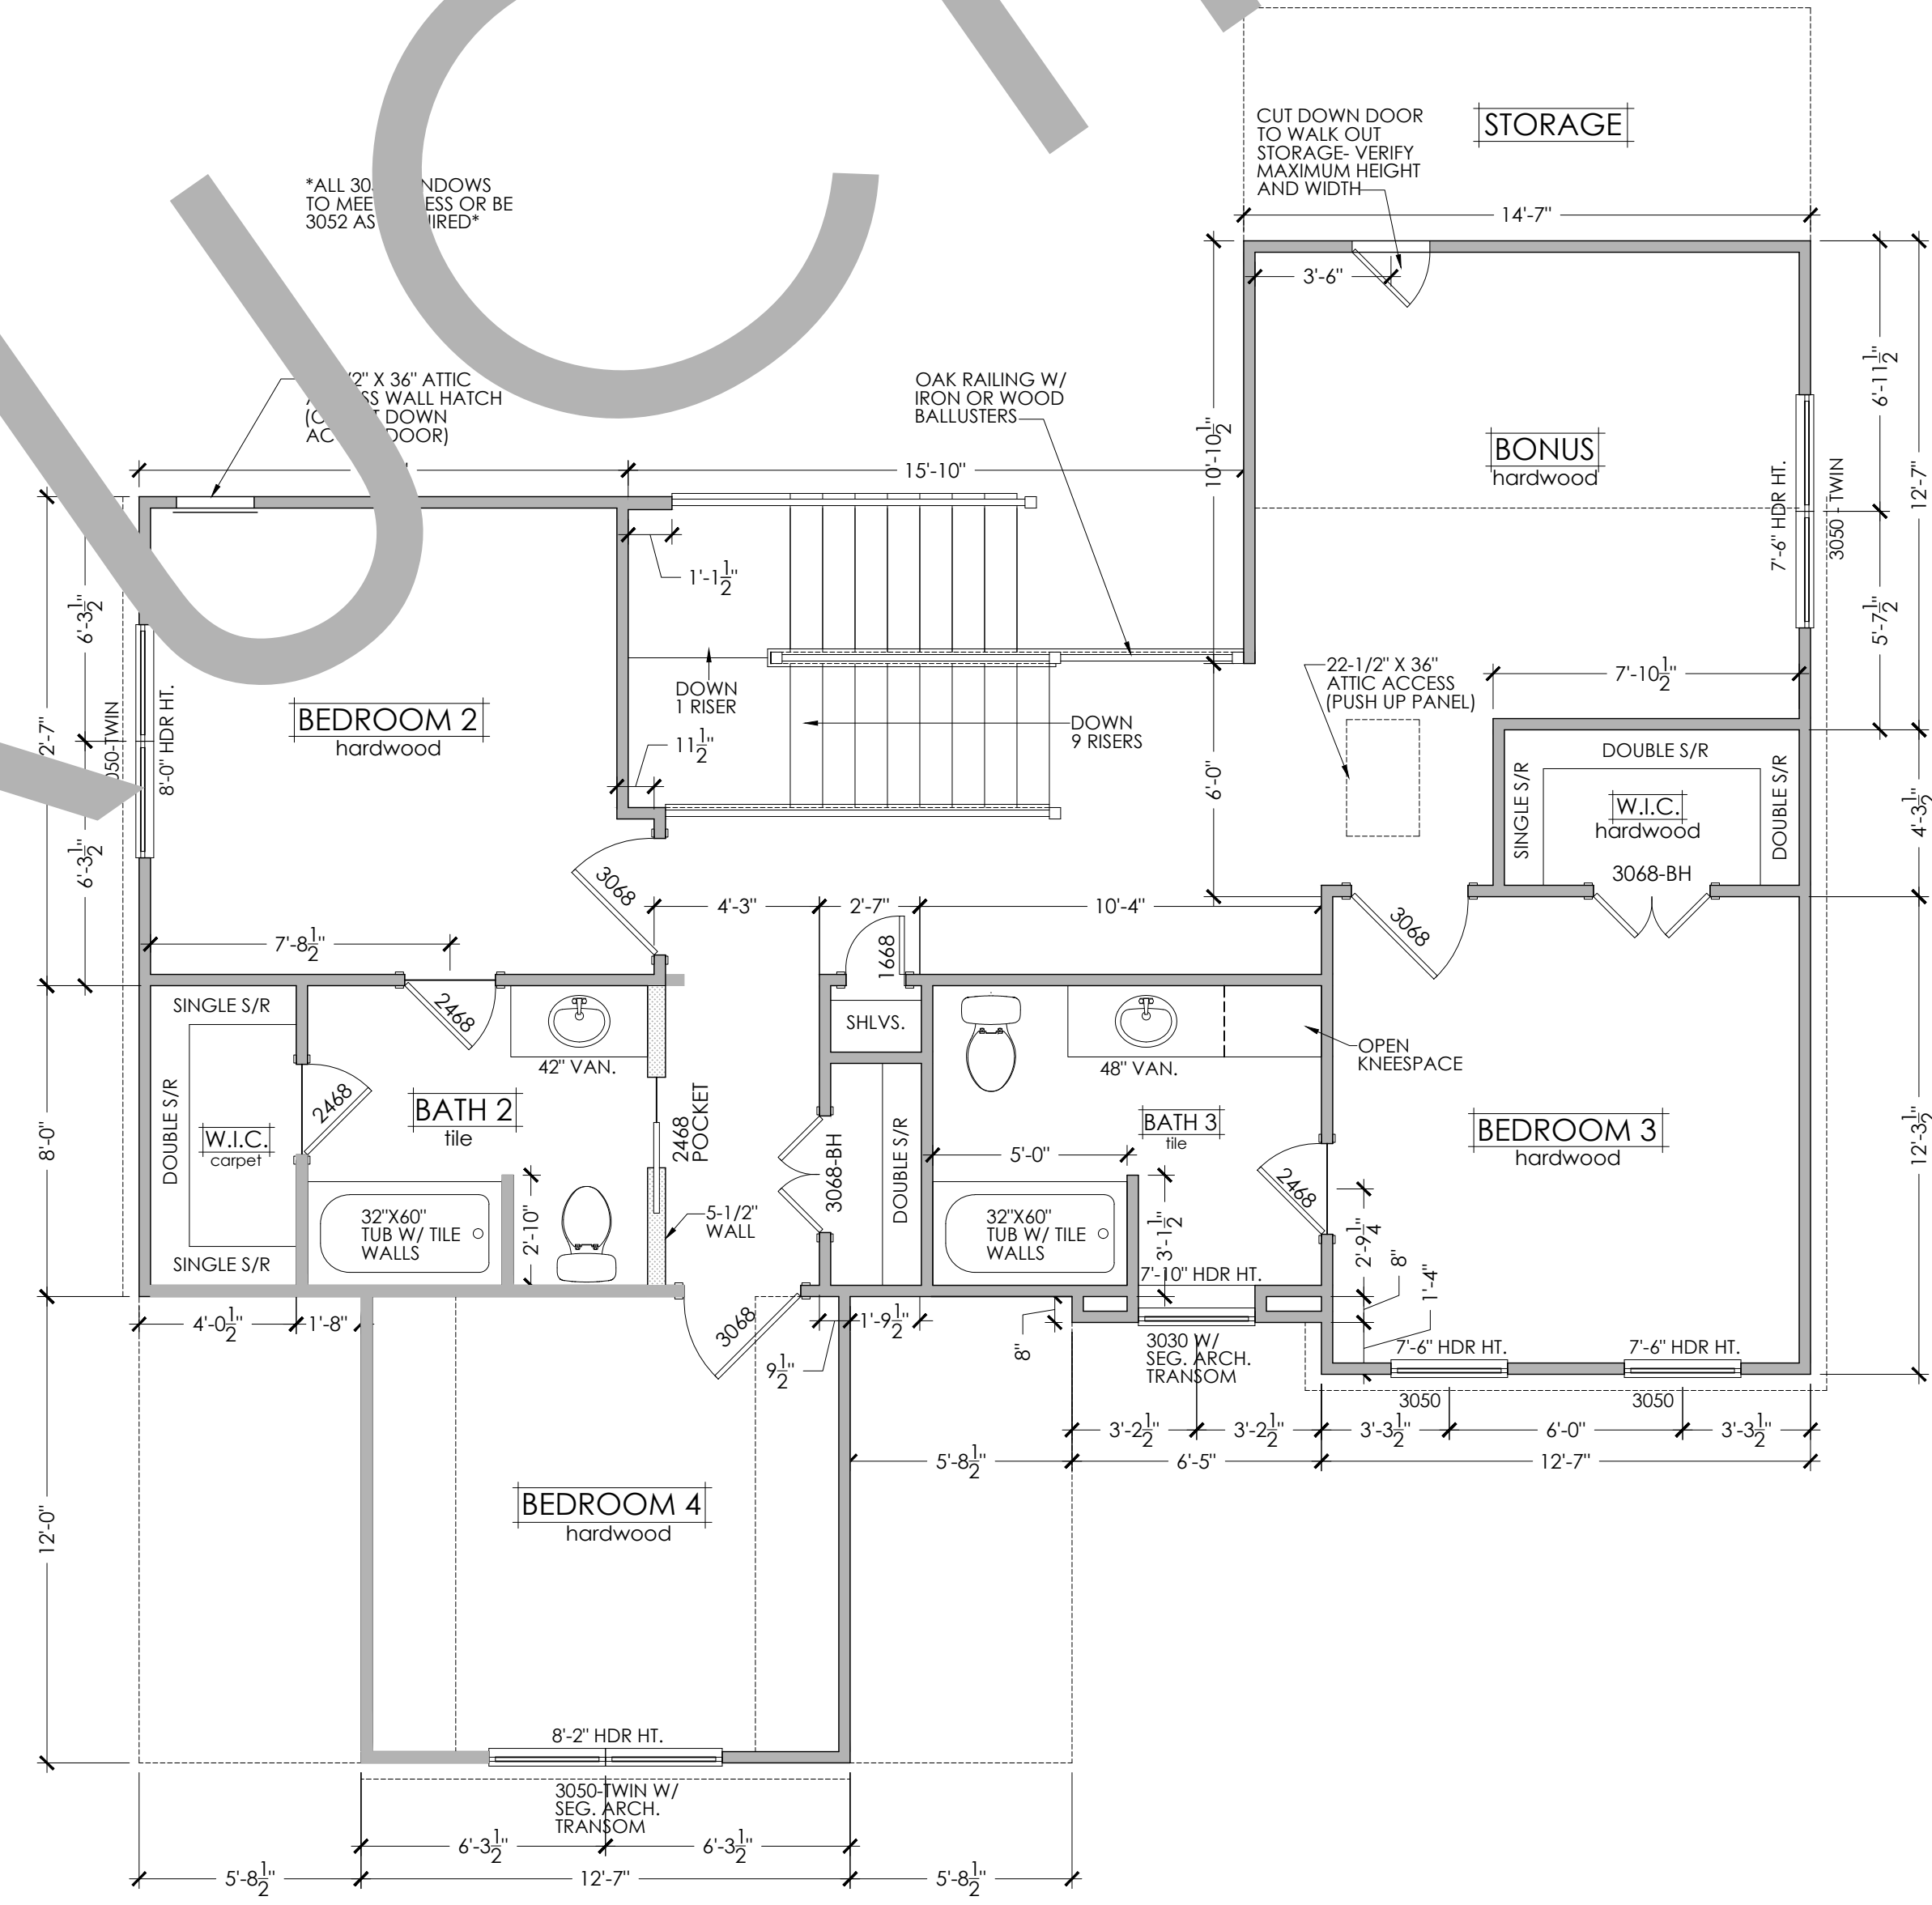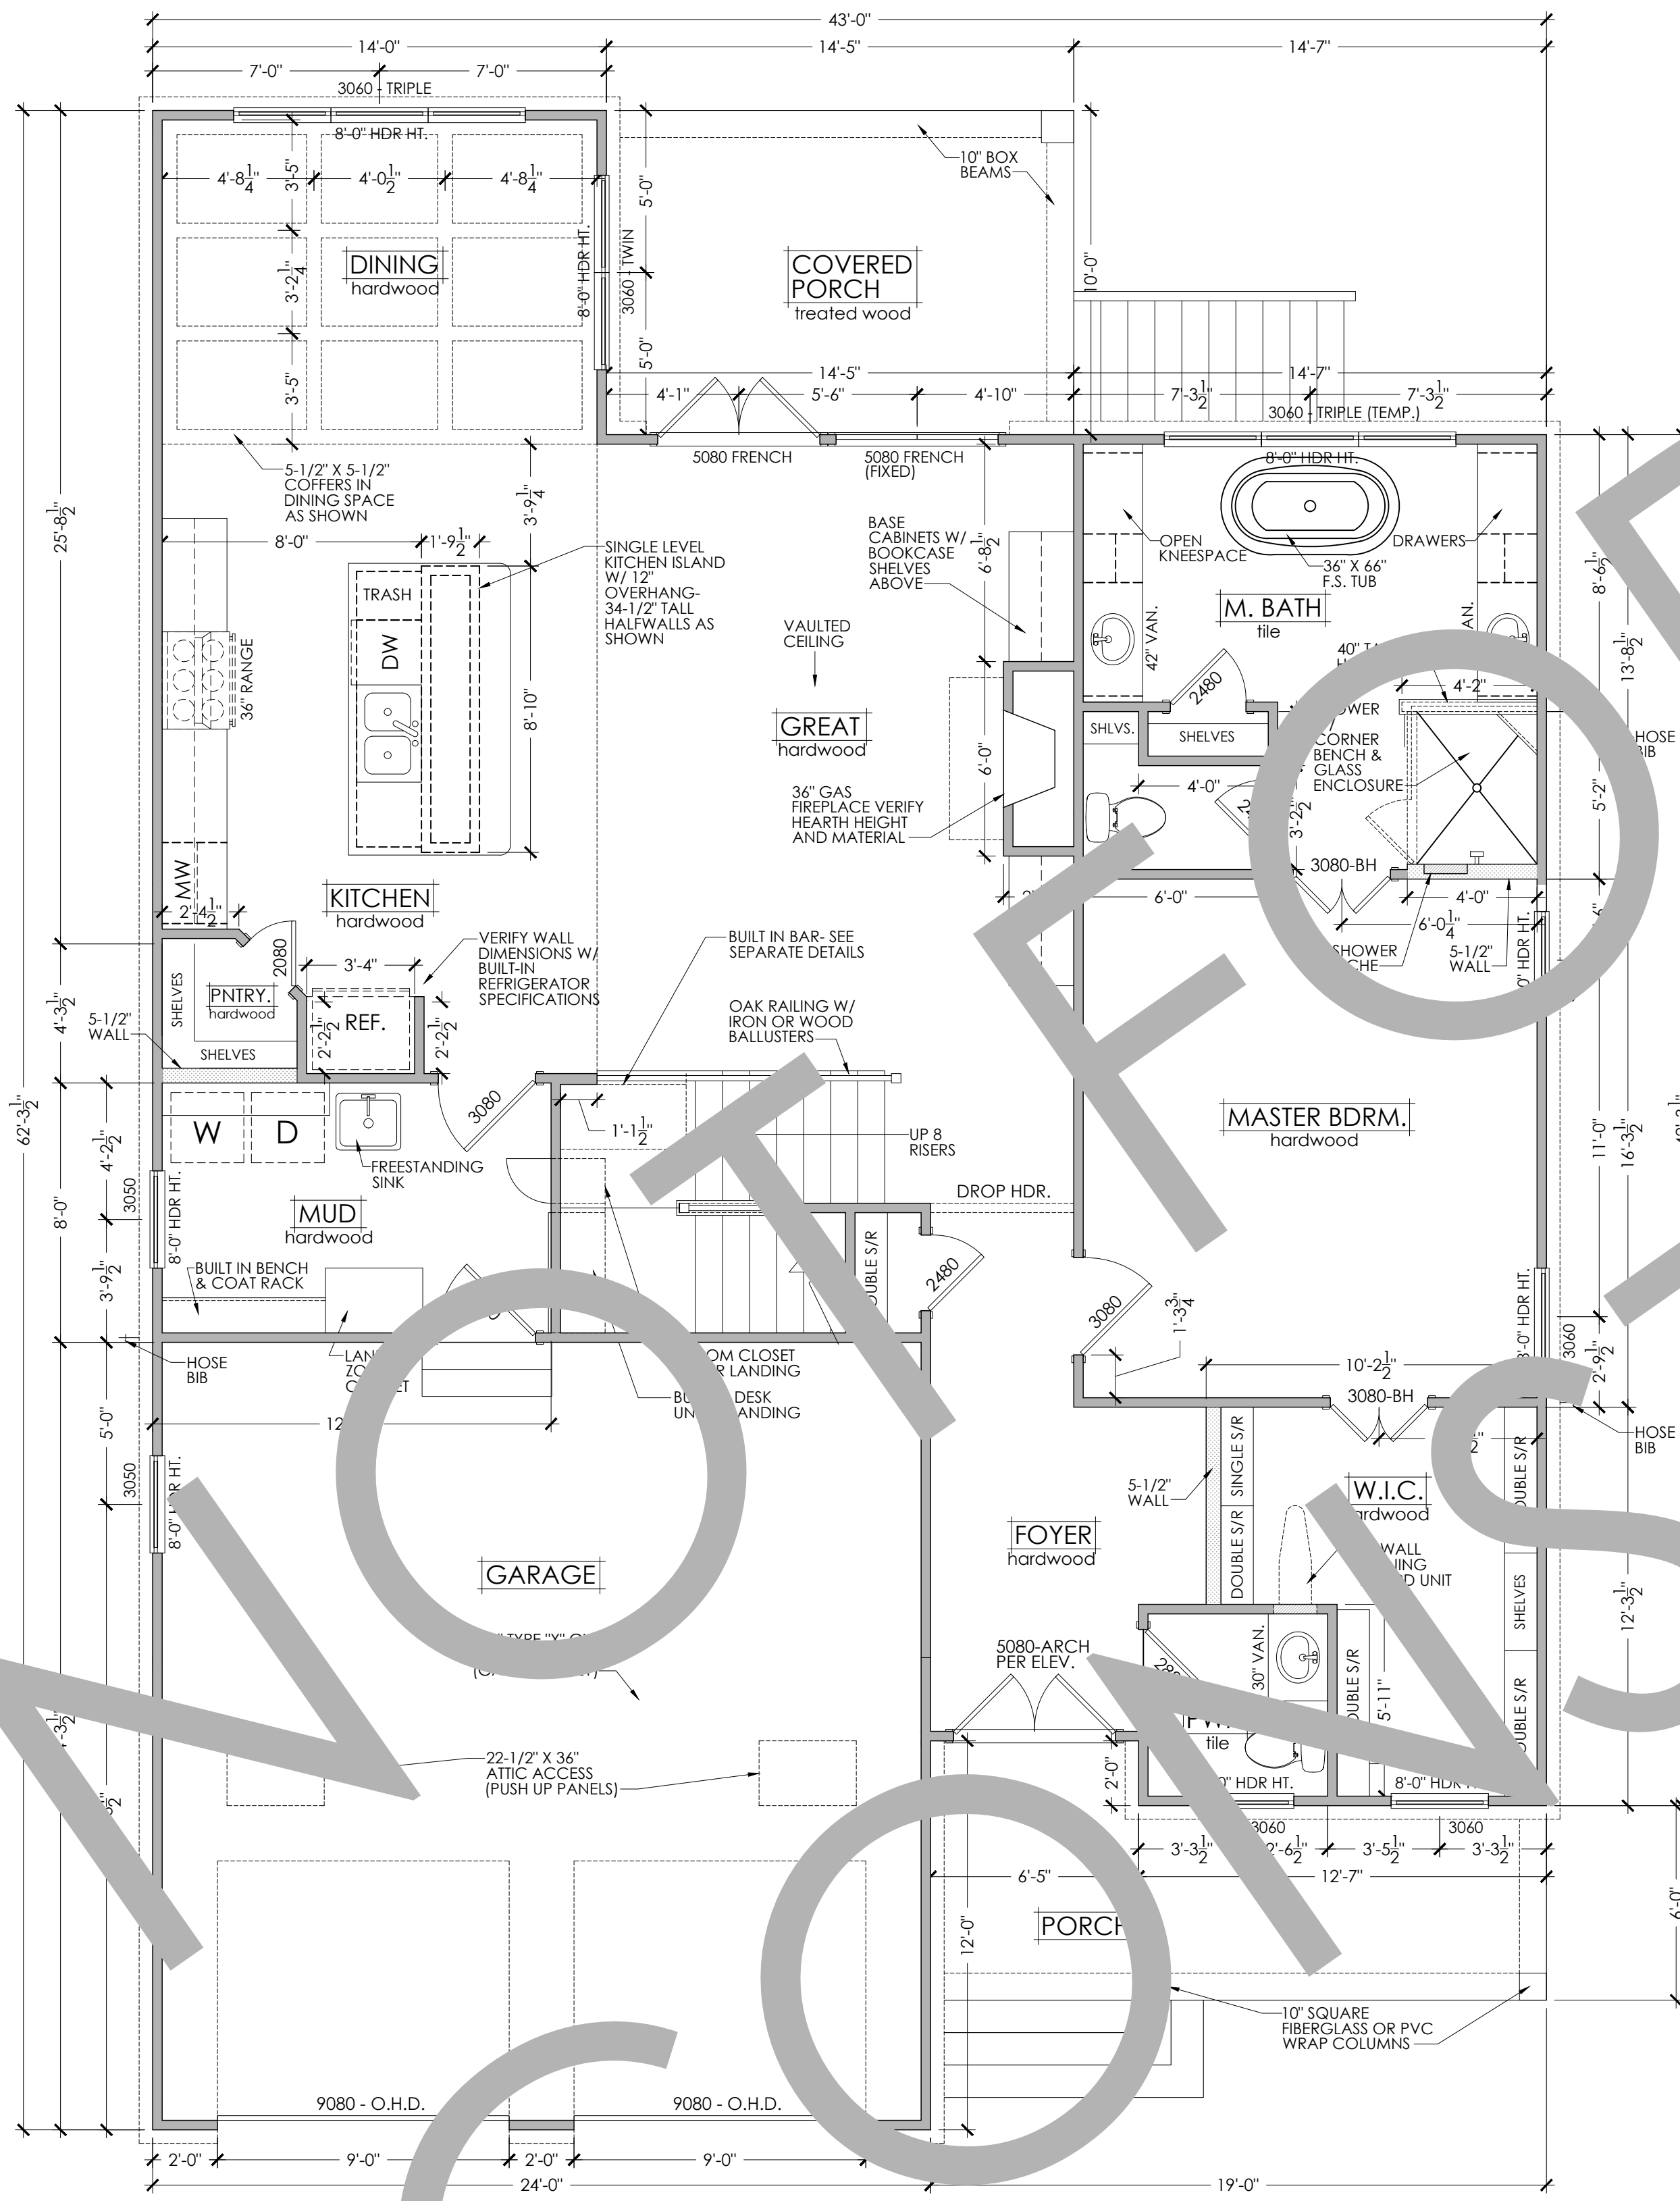

| REVISION NO. | REVISION DATE | DESCRIPTION |
|--------------|---------------|-------------|
| | | |
| | | |
| | | |
| | | |

DRAWN DATE PROL.


COPYRIGHT © 2025
ALL RIGHTS RESERVED

THESE PLANS, DRAWINGS AND THE INFORMATION CONTAINED THEREIN ARE CONFIDENTIAL AND PROPRIETARY TO WHIPPOORWILL HOUSE PLANS, LLC AND ARE "TRADE SECRETS" AS DEFINED BY S.C. CODE ANN. § 39-8-20 (5)(a)(b)."

DRAWING TITLE
FLOOR PLANS


DRAWING NO.
A-1

THE DUBLIN

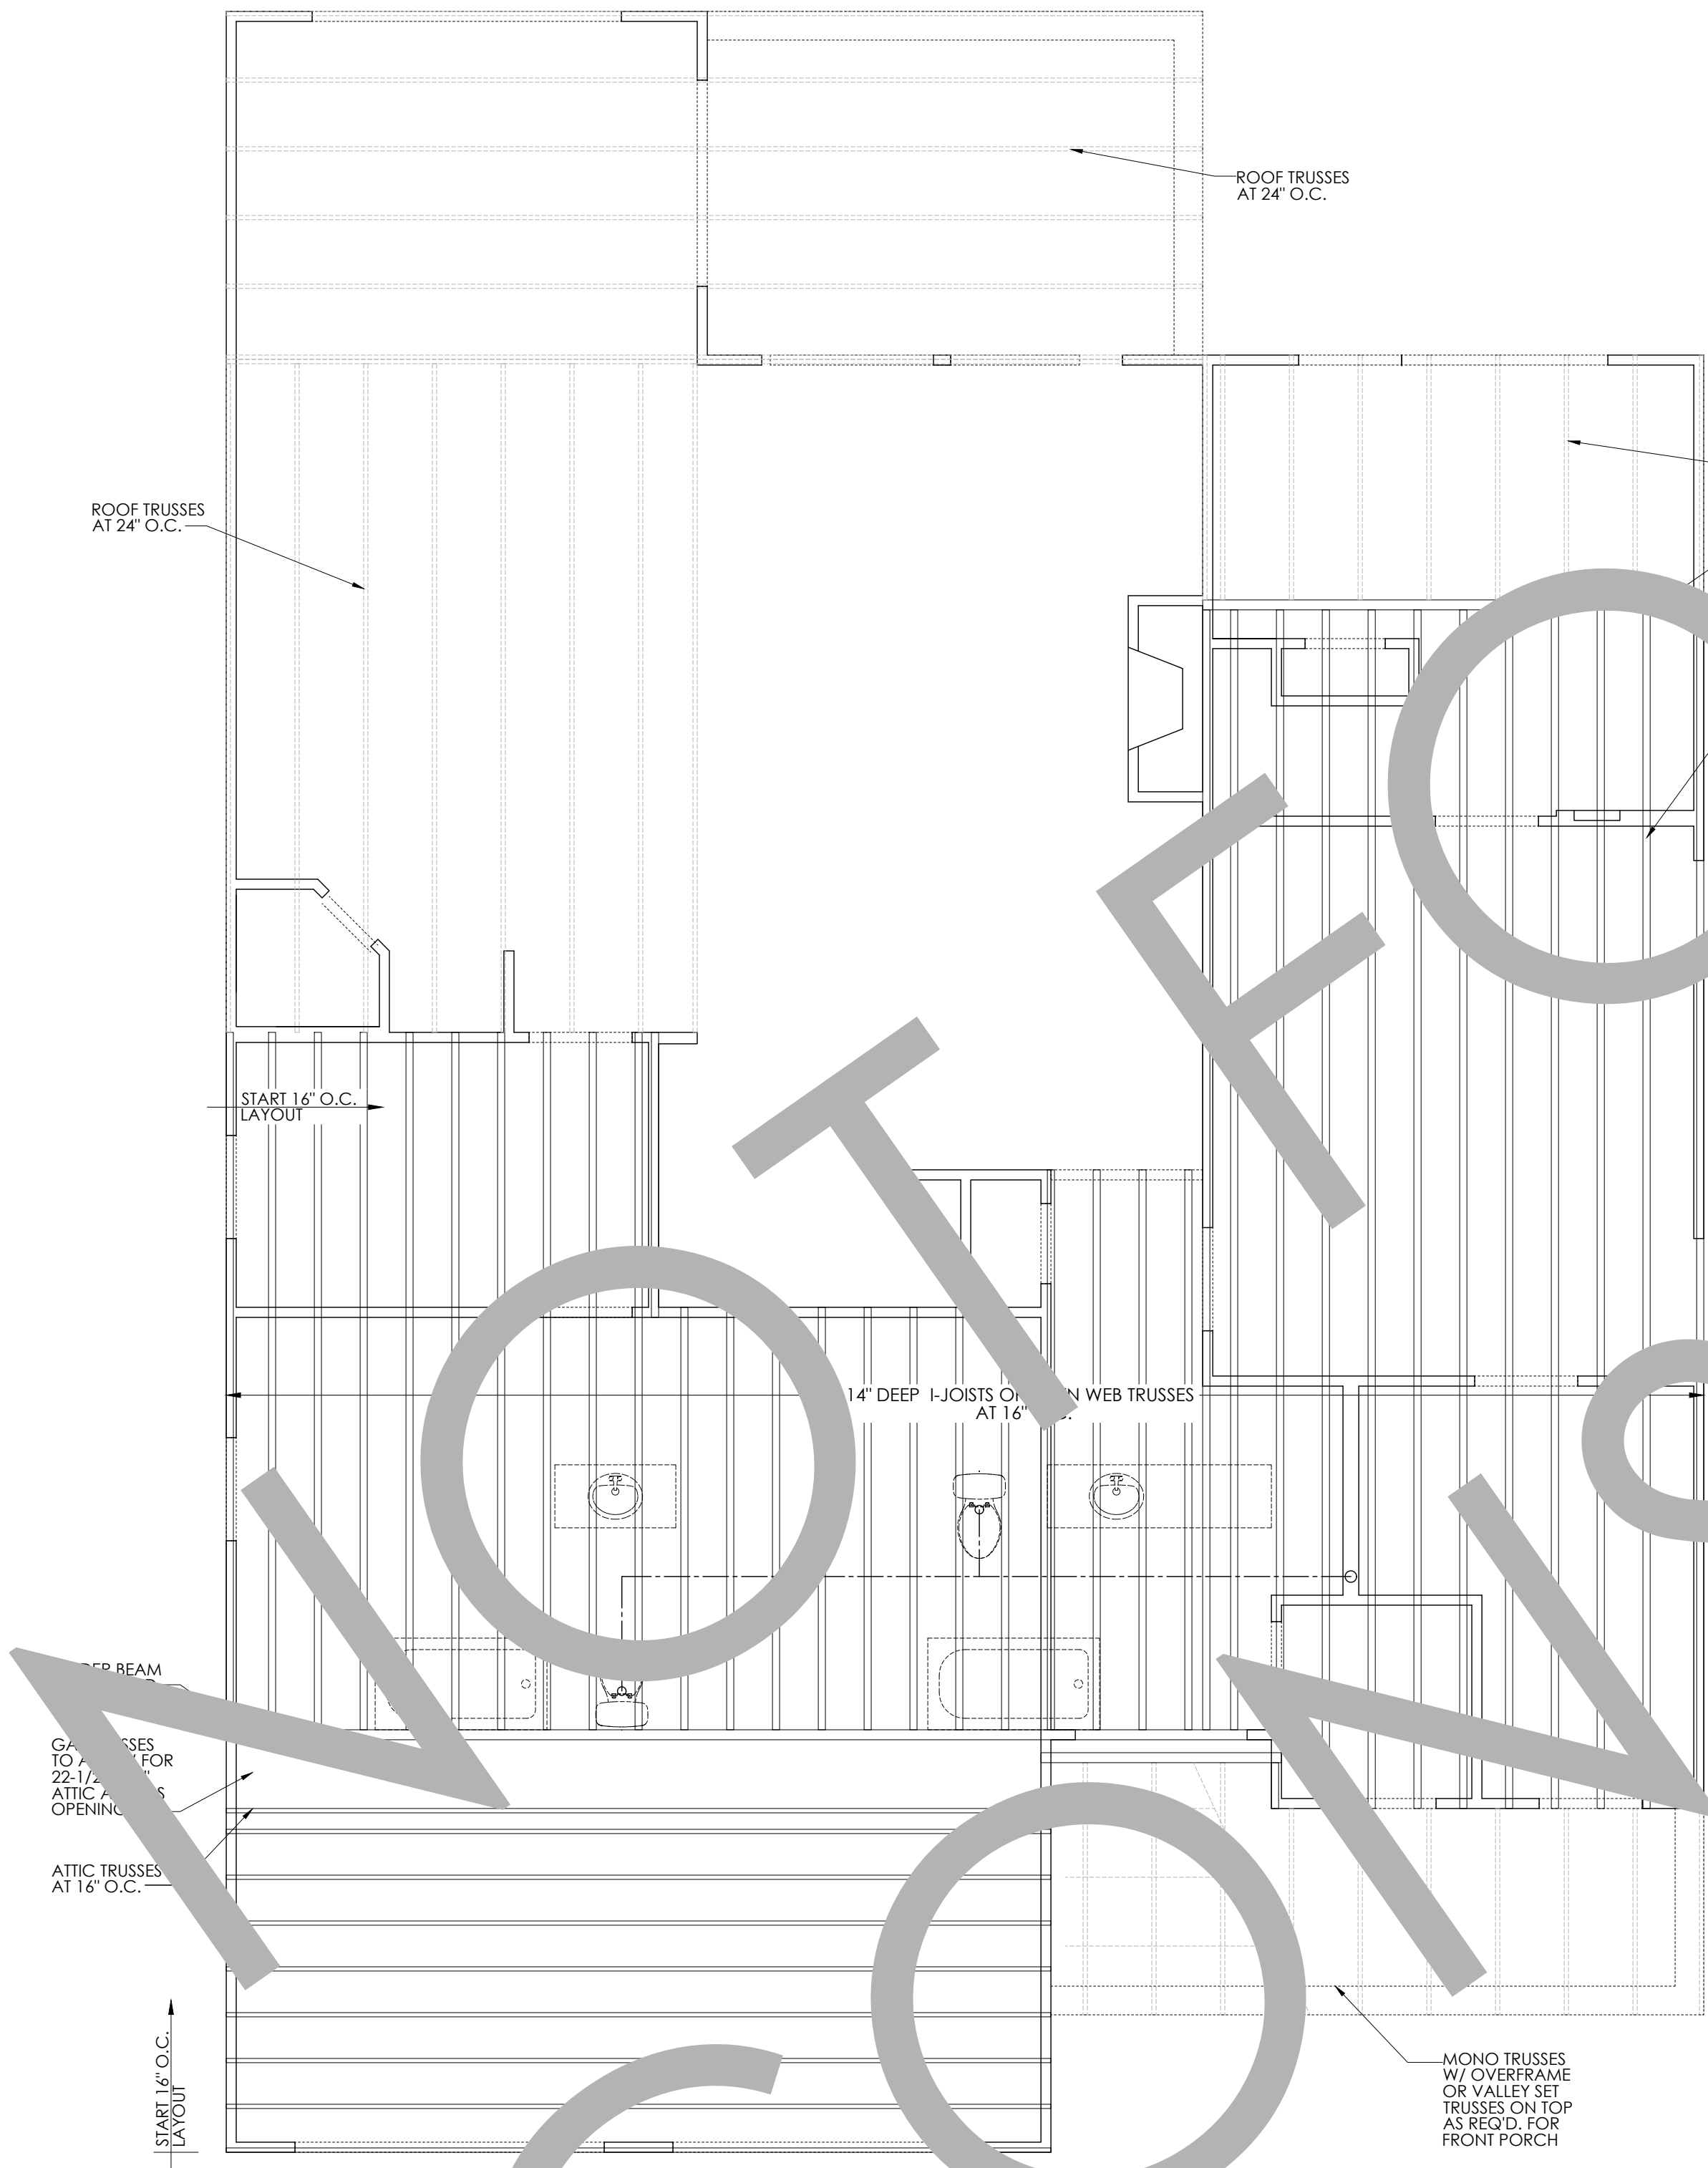

FLOOR ROOF FRAMING PLAN

SCALE : 1/4" = 1'-0"

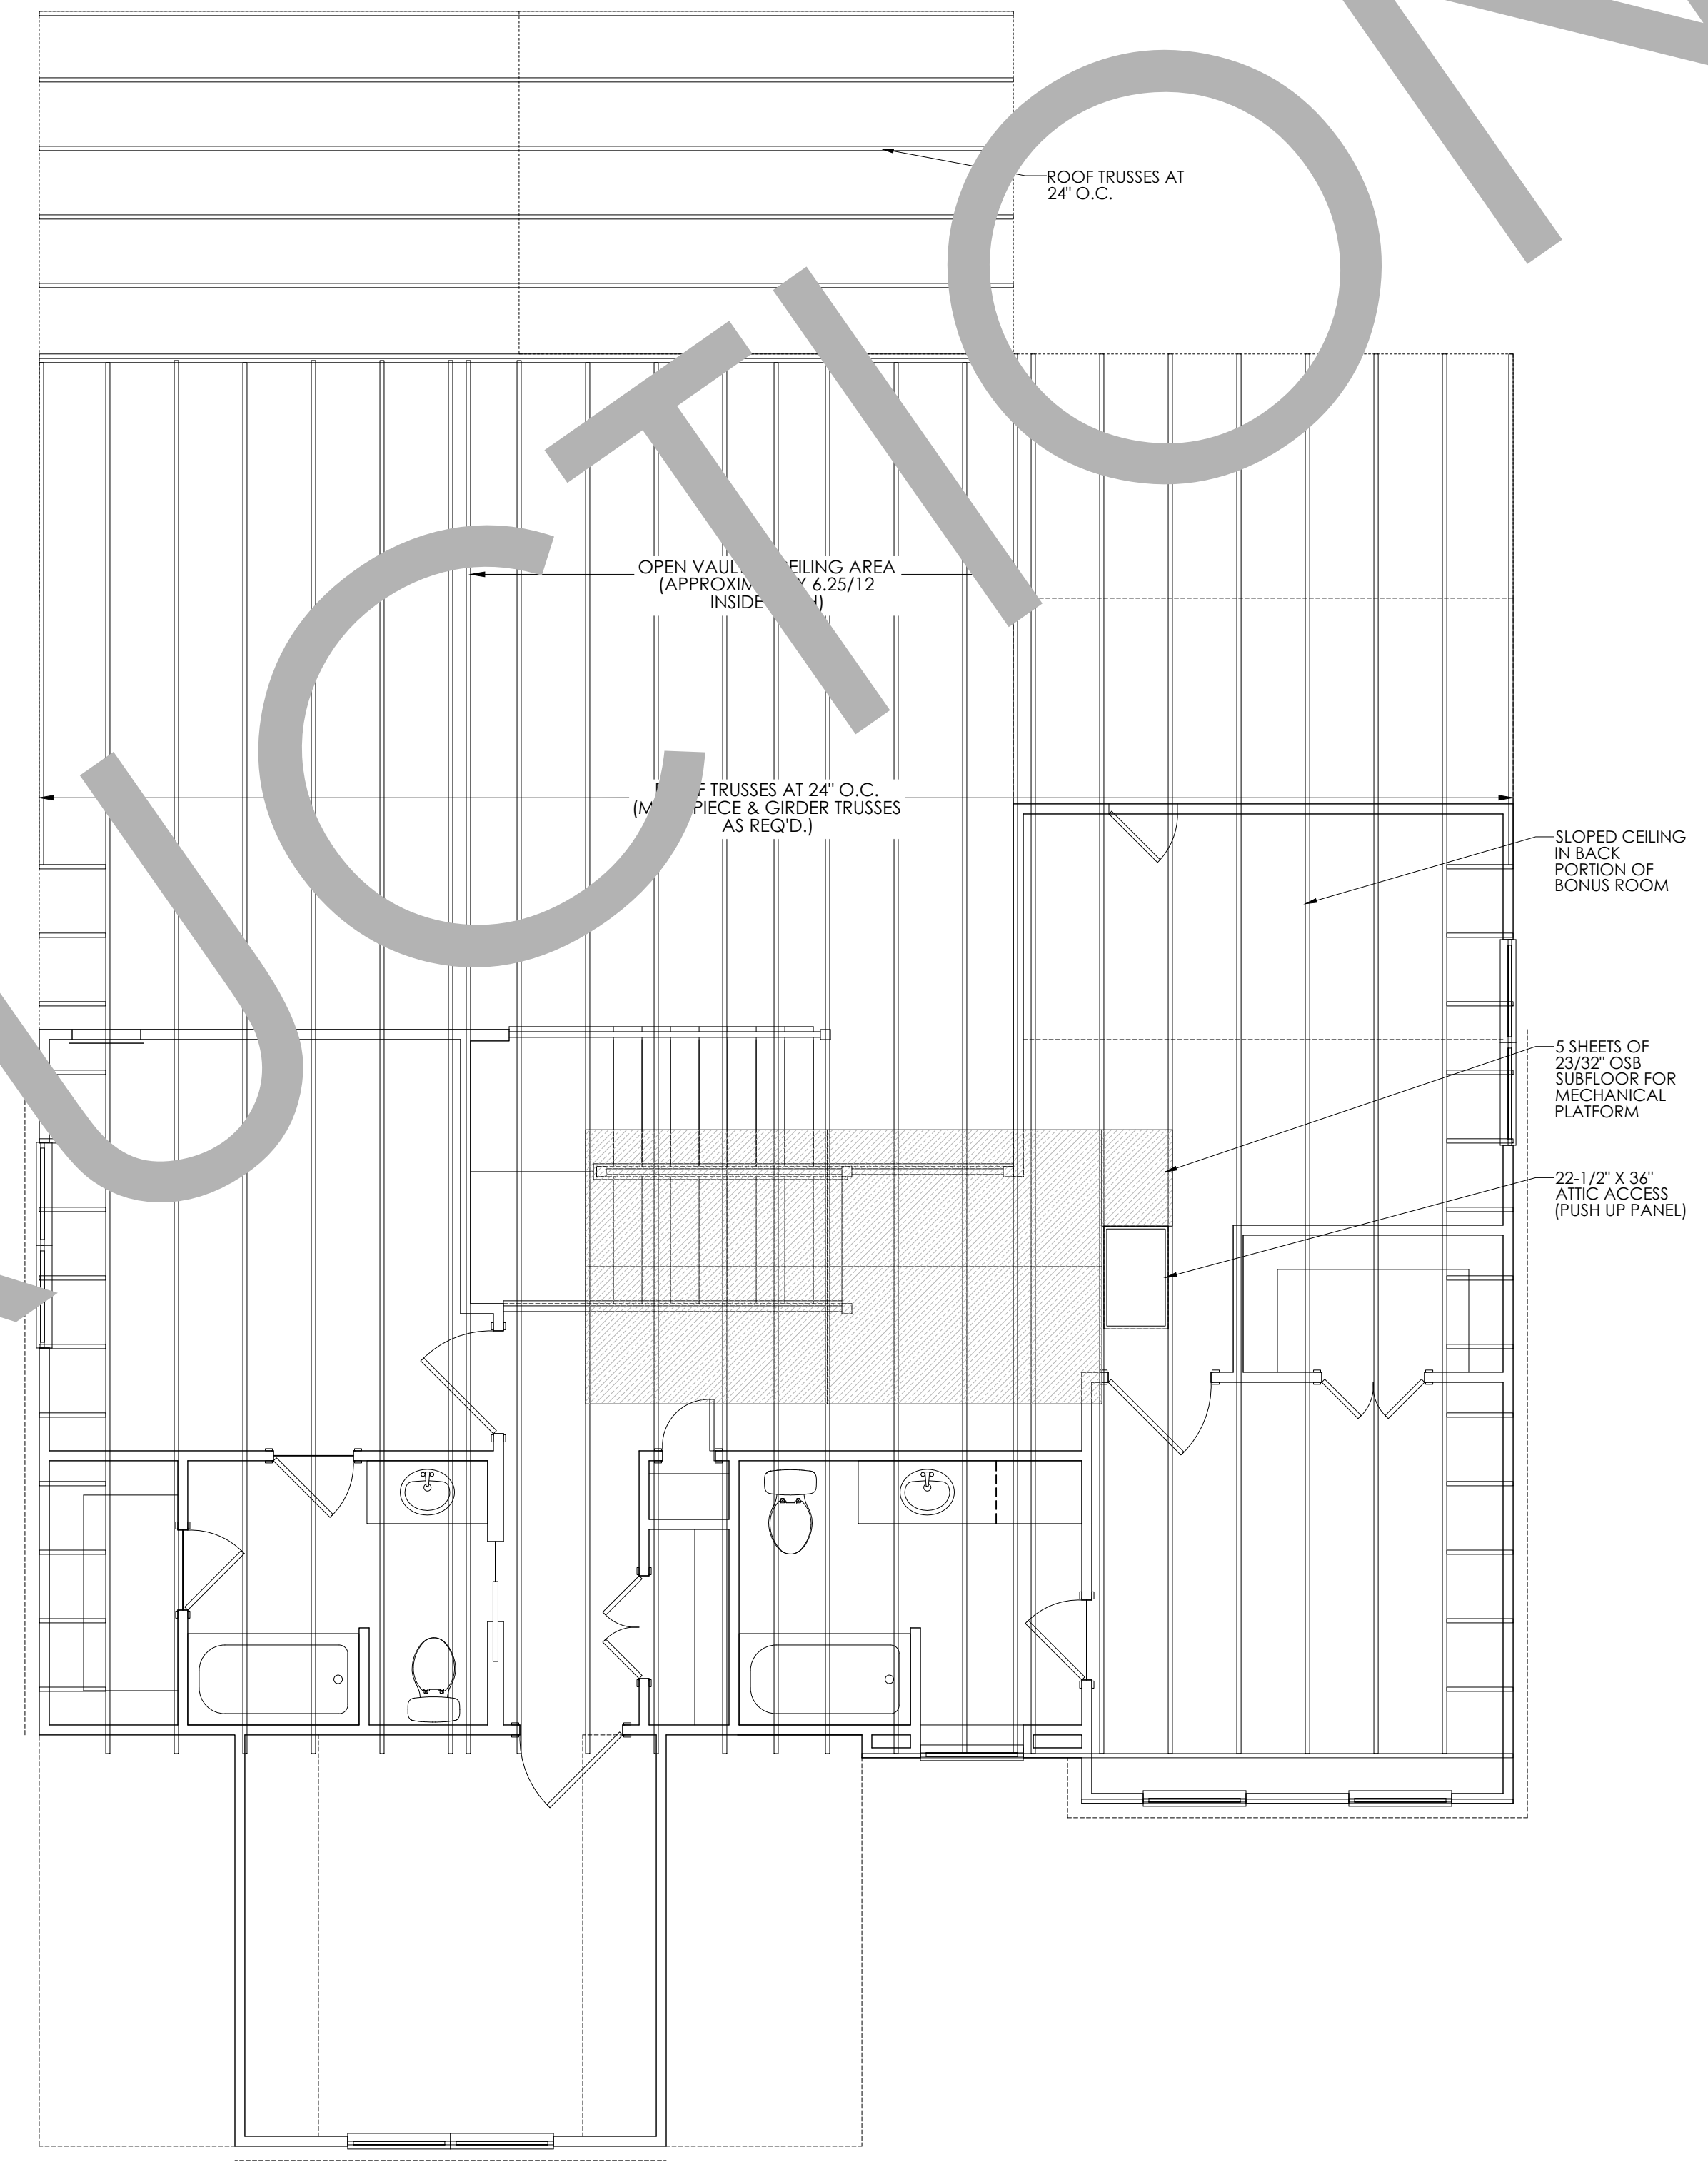

UPPER ROOF FRAMING PLAN

SCALE : 1/4" = 1'-0"

DESCRIPTION

REVISION DATE

REVISION NO.

DRAWN DATE

PROJ.

COPYRIGHT © 2025
ALL RIGHTS RESERVED


THESE PLANS, DRAWINGS AND/OR DOCUMENTS AND THE INFORMATION CONTAINED THEREIN ARE CONFIDENTIAL AND PROPRIETARY TO WHIPPOORWILL HOUSE PLANS, LLC AND ARE "TRADE SECRETS" AS DEFINED BY S.C. CODE ANN. § 39-8-20 (5)(c)(b)."

DRAWING TITLE


FRAMING PLAN

DRAWING NO.


A-2

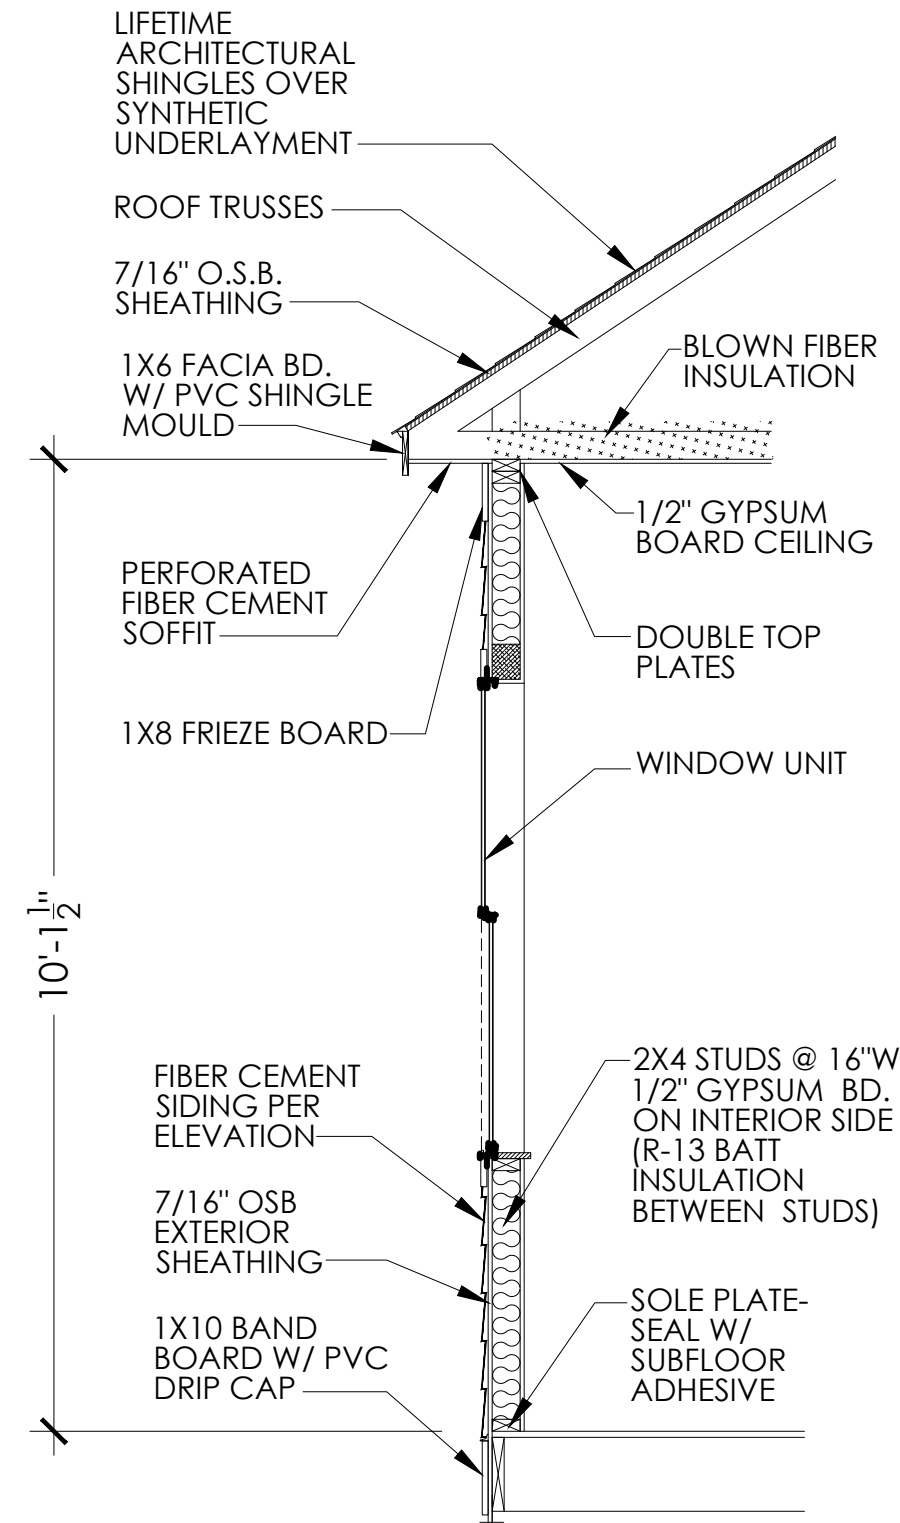


TYPICAL WALL SECTION
SCALE: 1/2" = 1'-0"

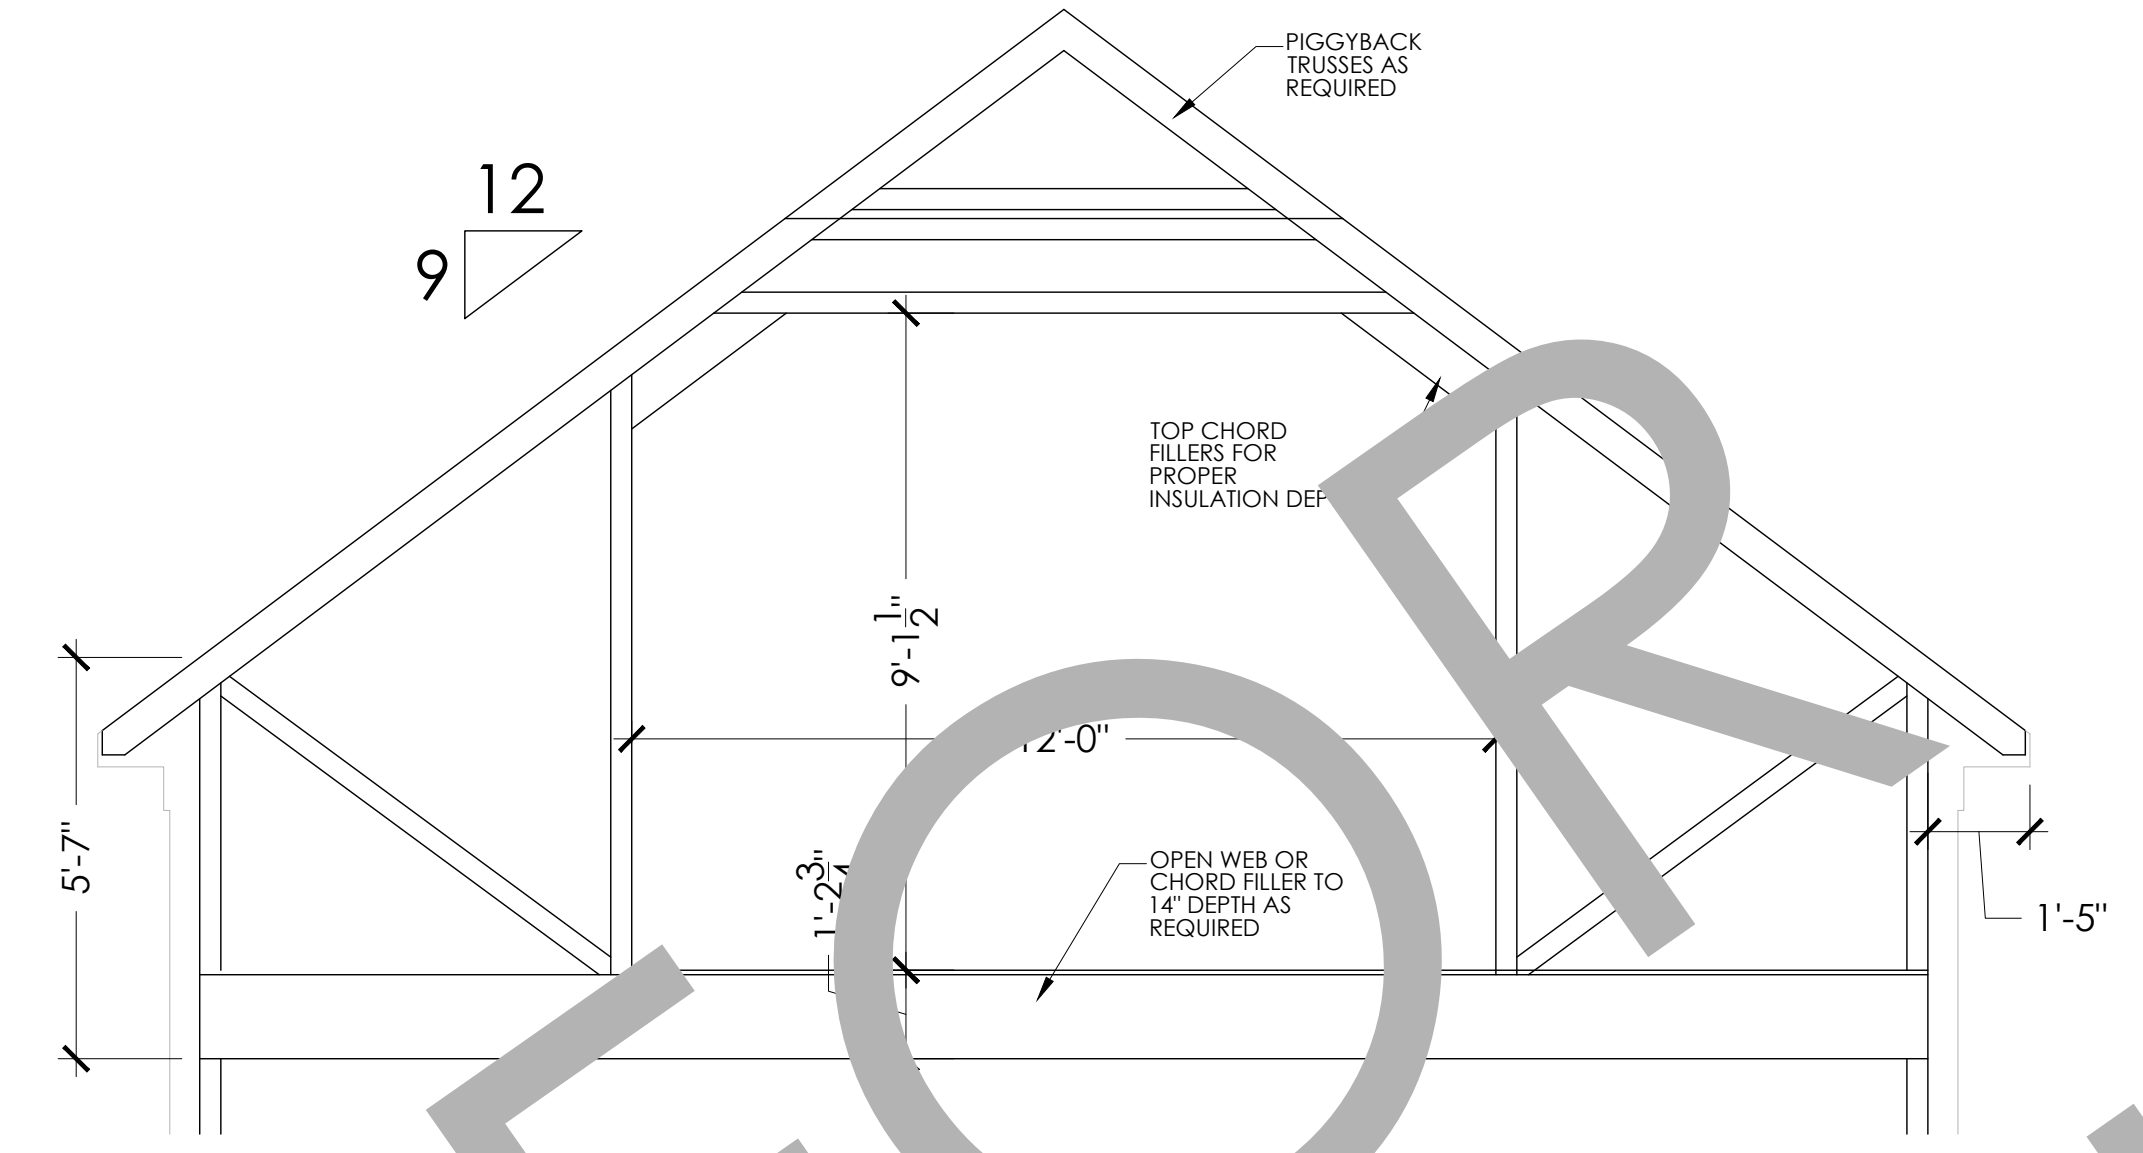


A/C TRUSS PROFILE
SCALE: 3/8" = 1'-0"

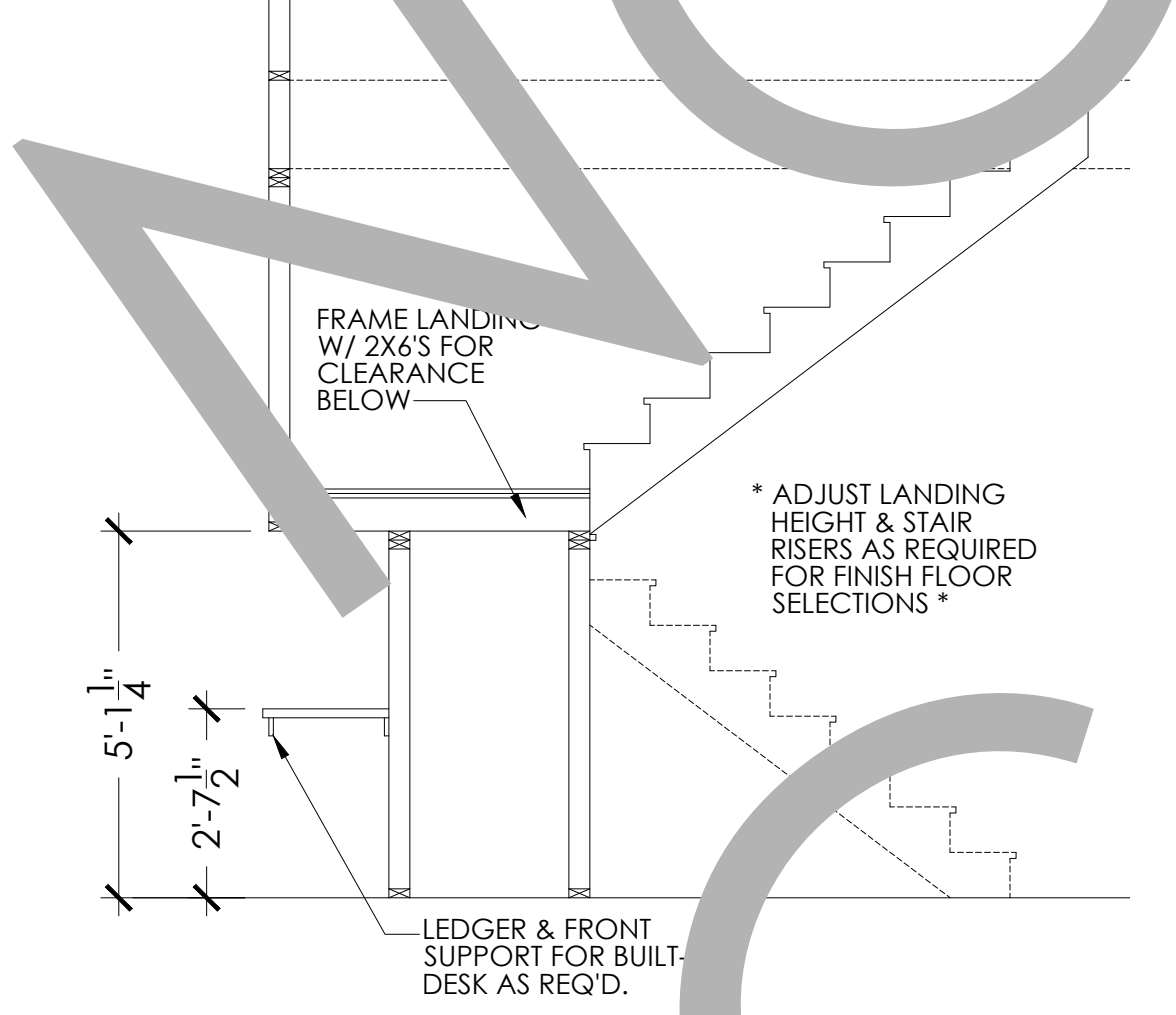

BUILT-IN DESK SECTION
SCALE: 3/8" = 1'-0"

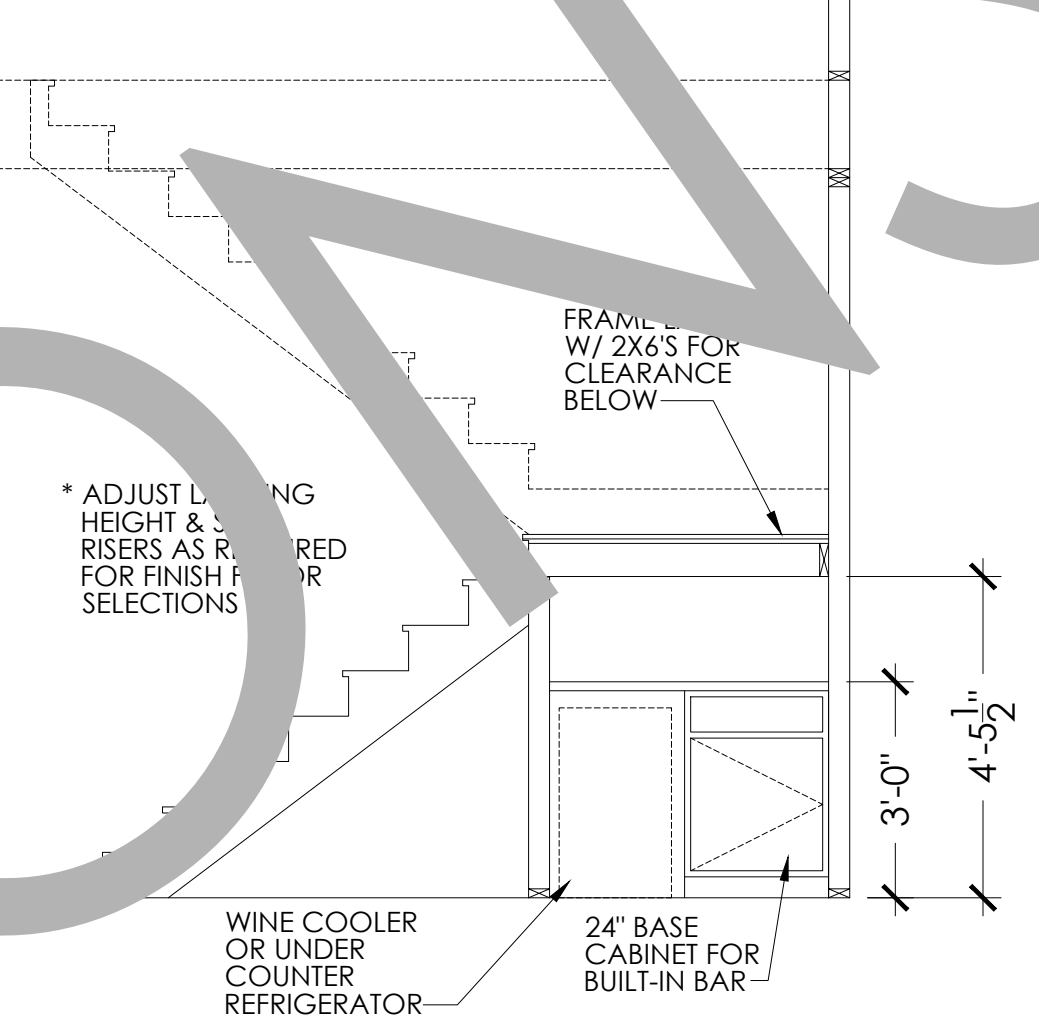

BUILT-IN BAR SECTION
SCALE: 3/8" = 1'-0"

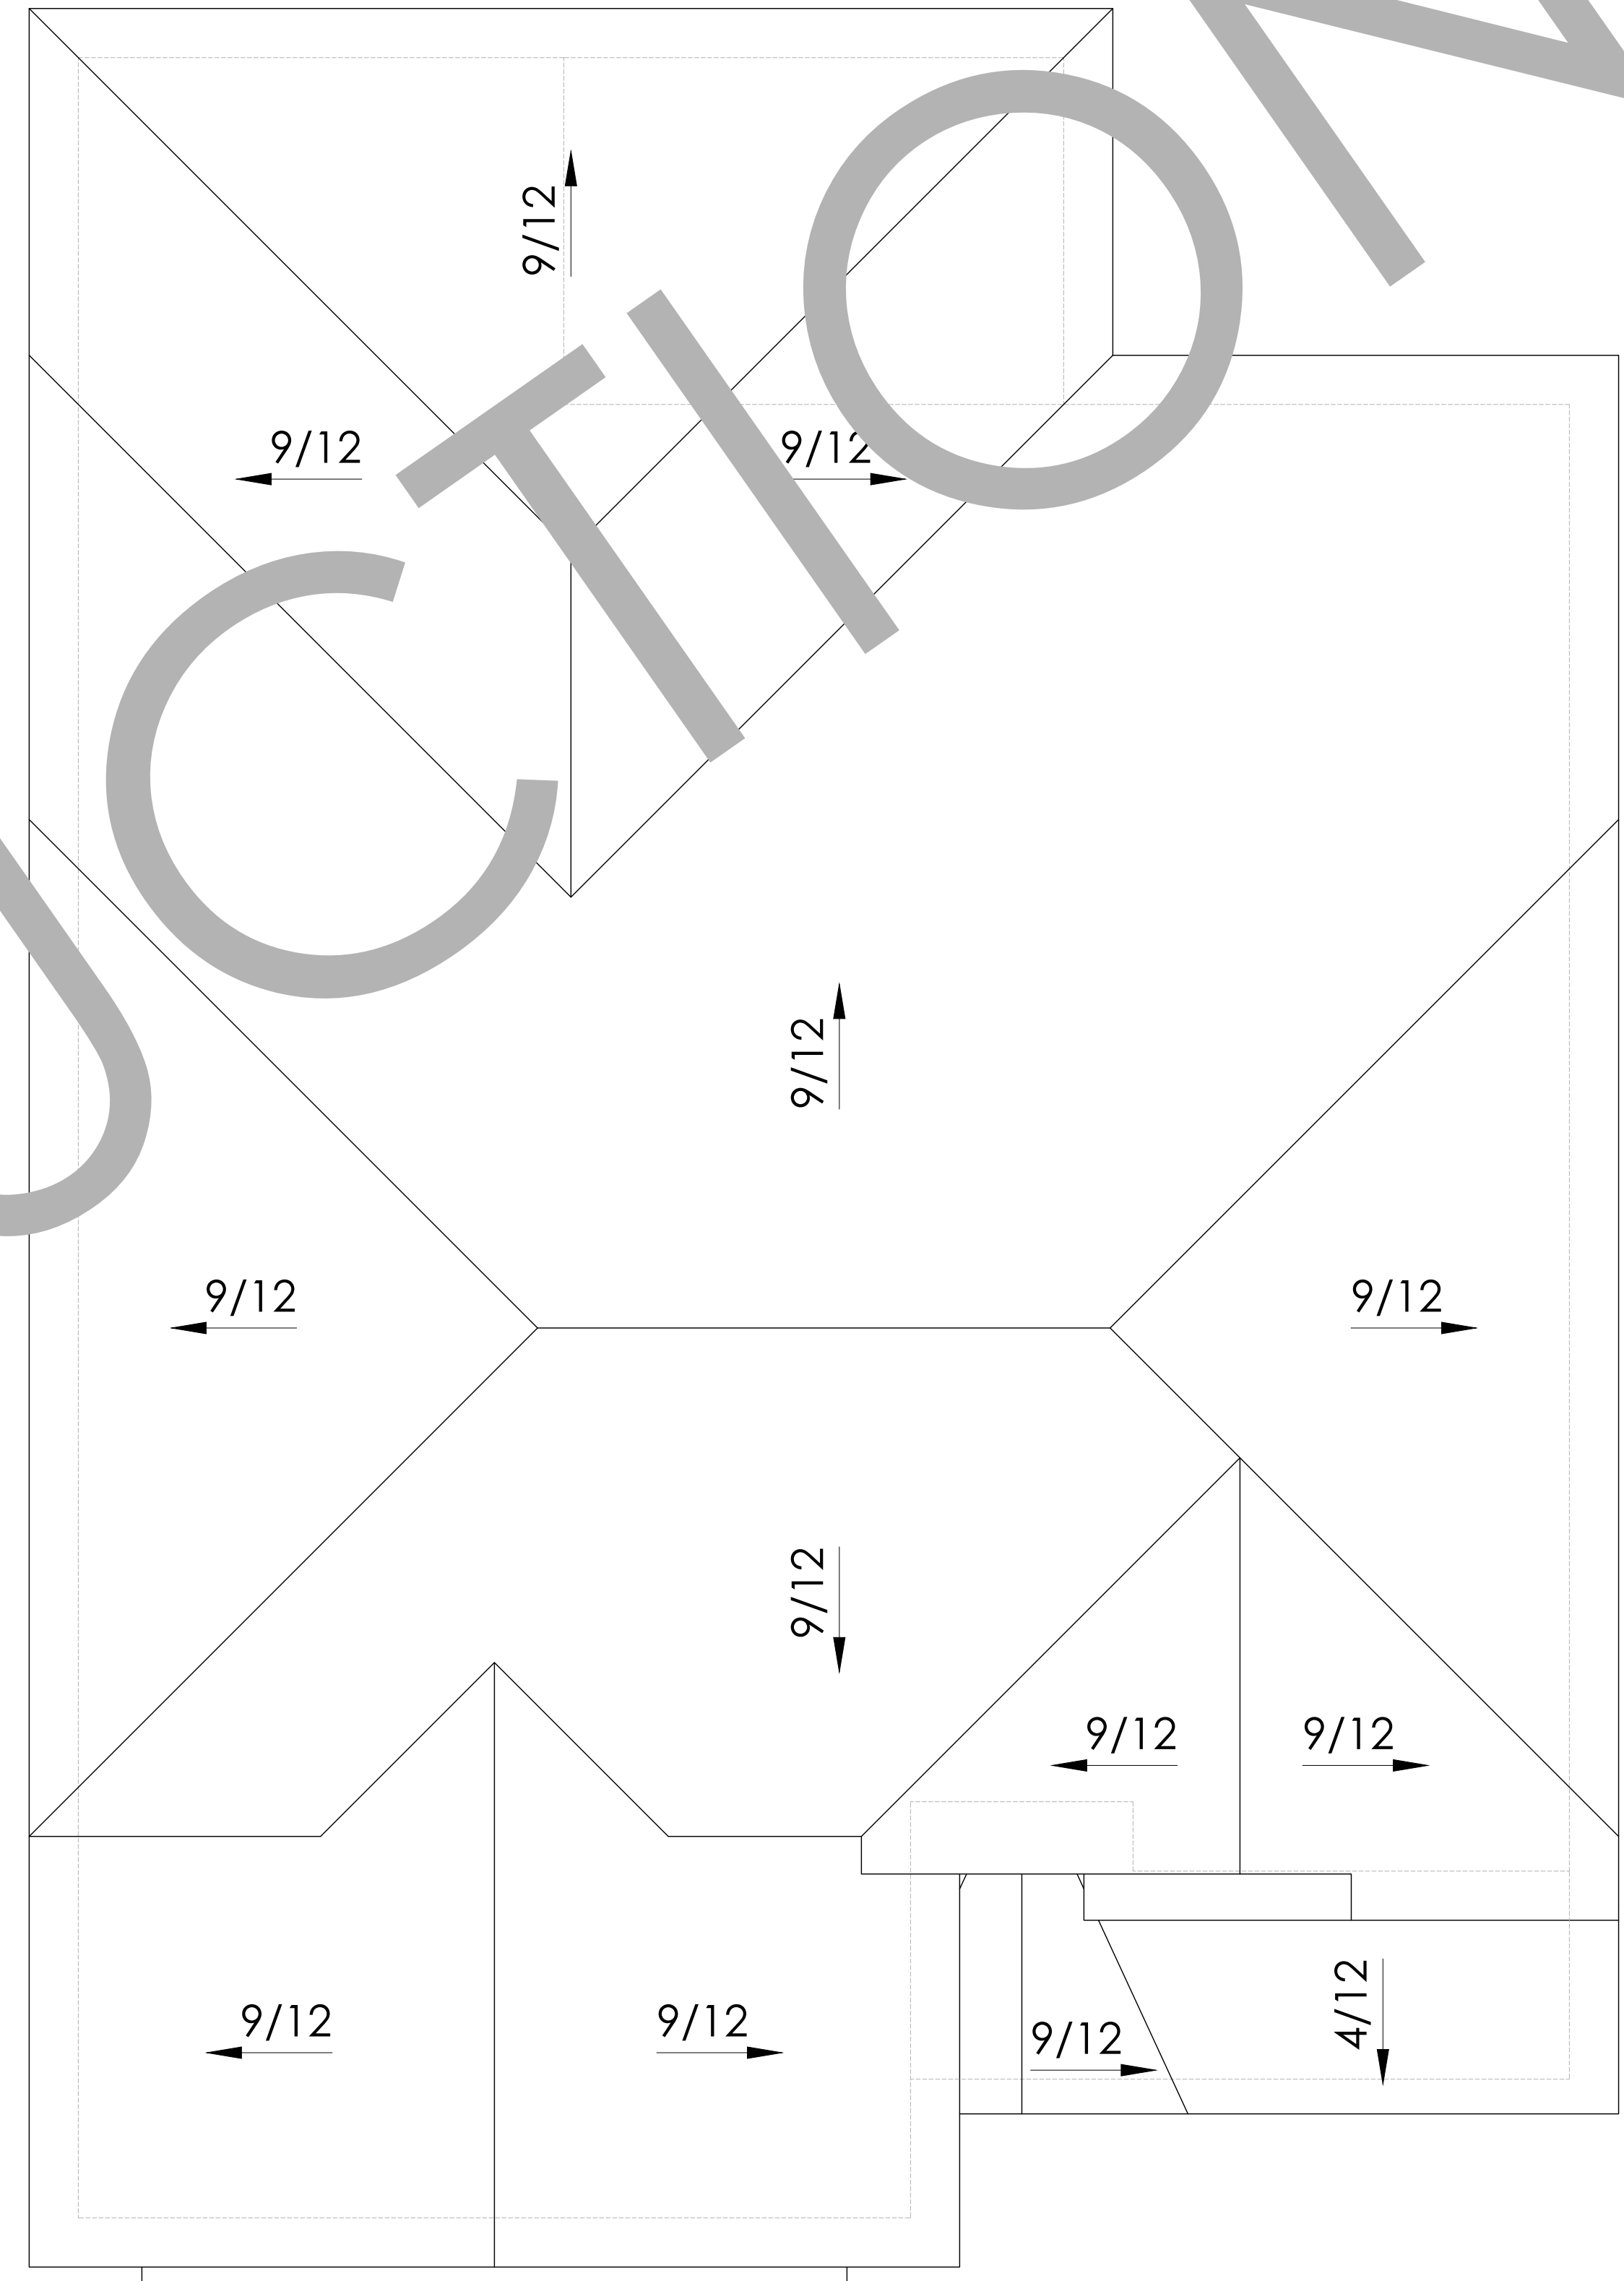

ROOF PLAN
SCALE: 1/4" = 1'-0"

| REVISION NO. | REVISION DATE | DESCRIPTION |
|--------------|---------------|-------------|
| | | |
| | | |
| | | |

COPYRIGHT © 2025
ALL RIGHTS RESERVED

THESE PLANS, DRAWINGS AND THE INFORMATION CONTAINED THEREIN ARE CONFIDENTIAL AND PROPRIETARY TO WHIPPOORWILL HOUSE PLANS, LLC AND ARE "TRADE SECRETS" AS DEFINED BY S.C. CODE ANN. § 39-8-20 (5)(c)(b).

DRAWING TITLE
ROOF PLAN


DRAWING NO.
A-3

THE DUBLIN



FRONT ELEVATION - A

SCALE: 1/4" = 1'-0"

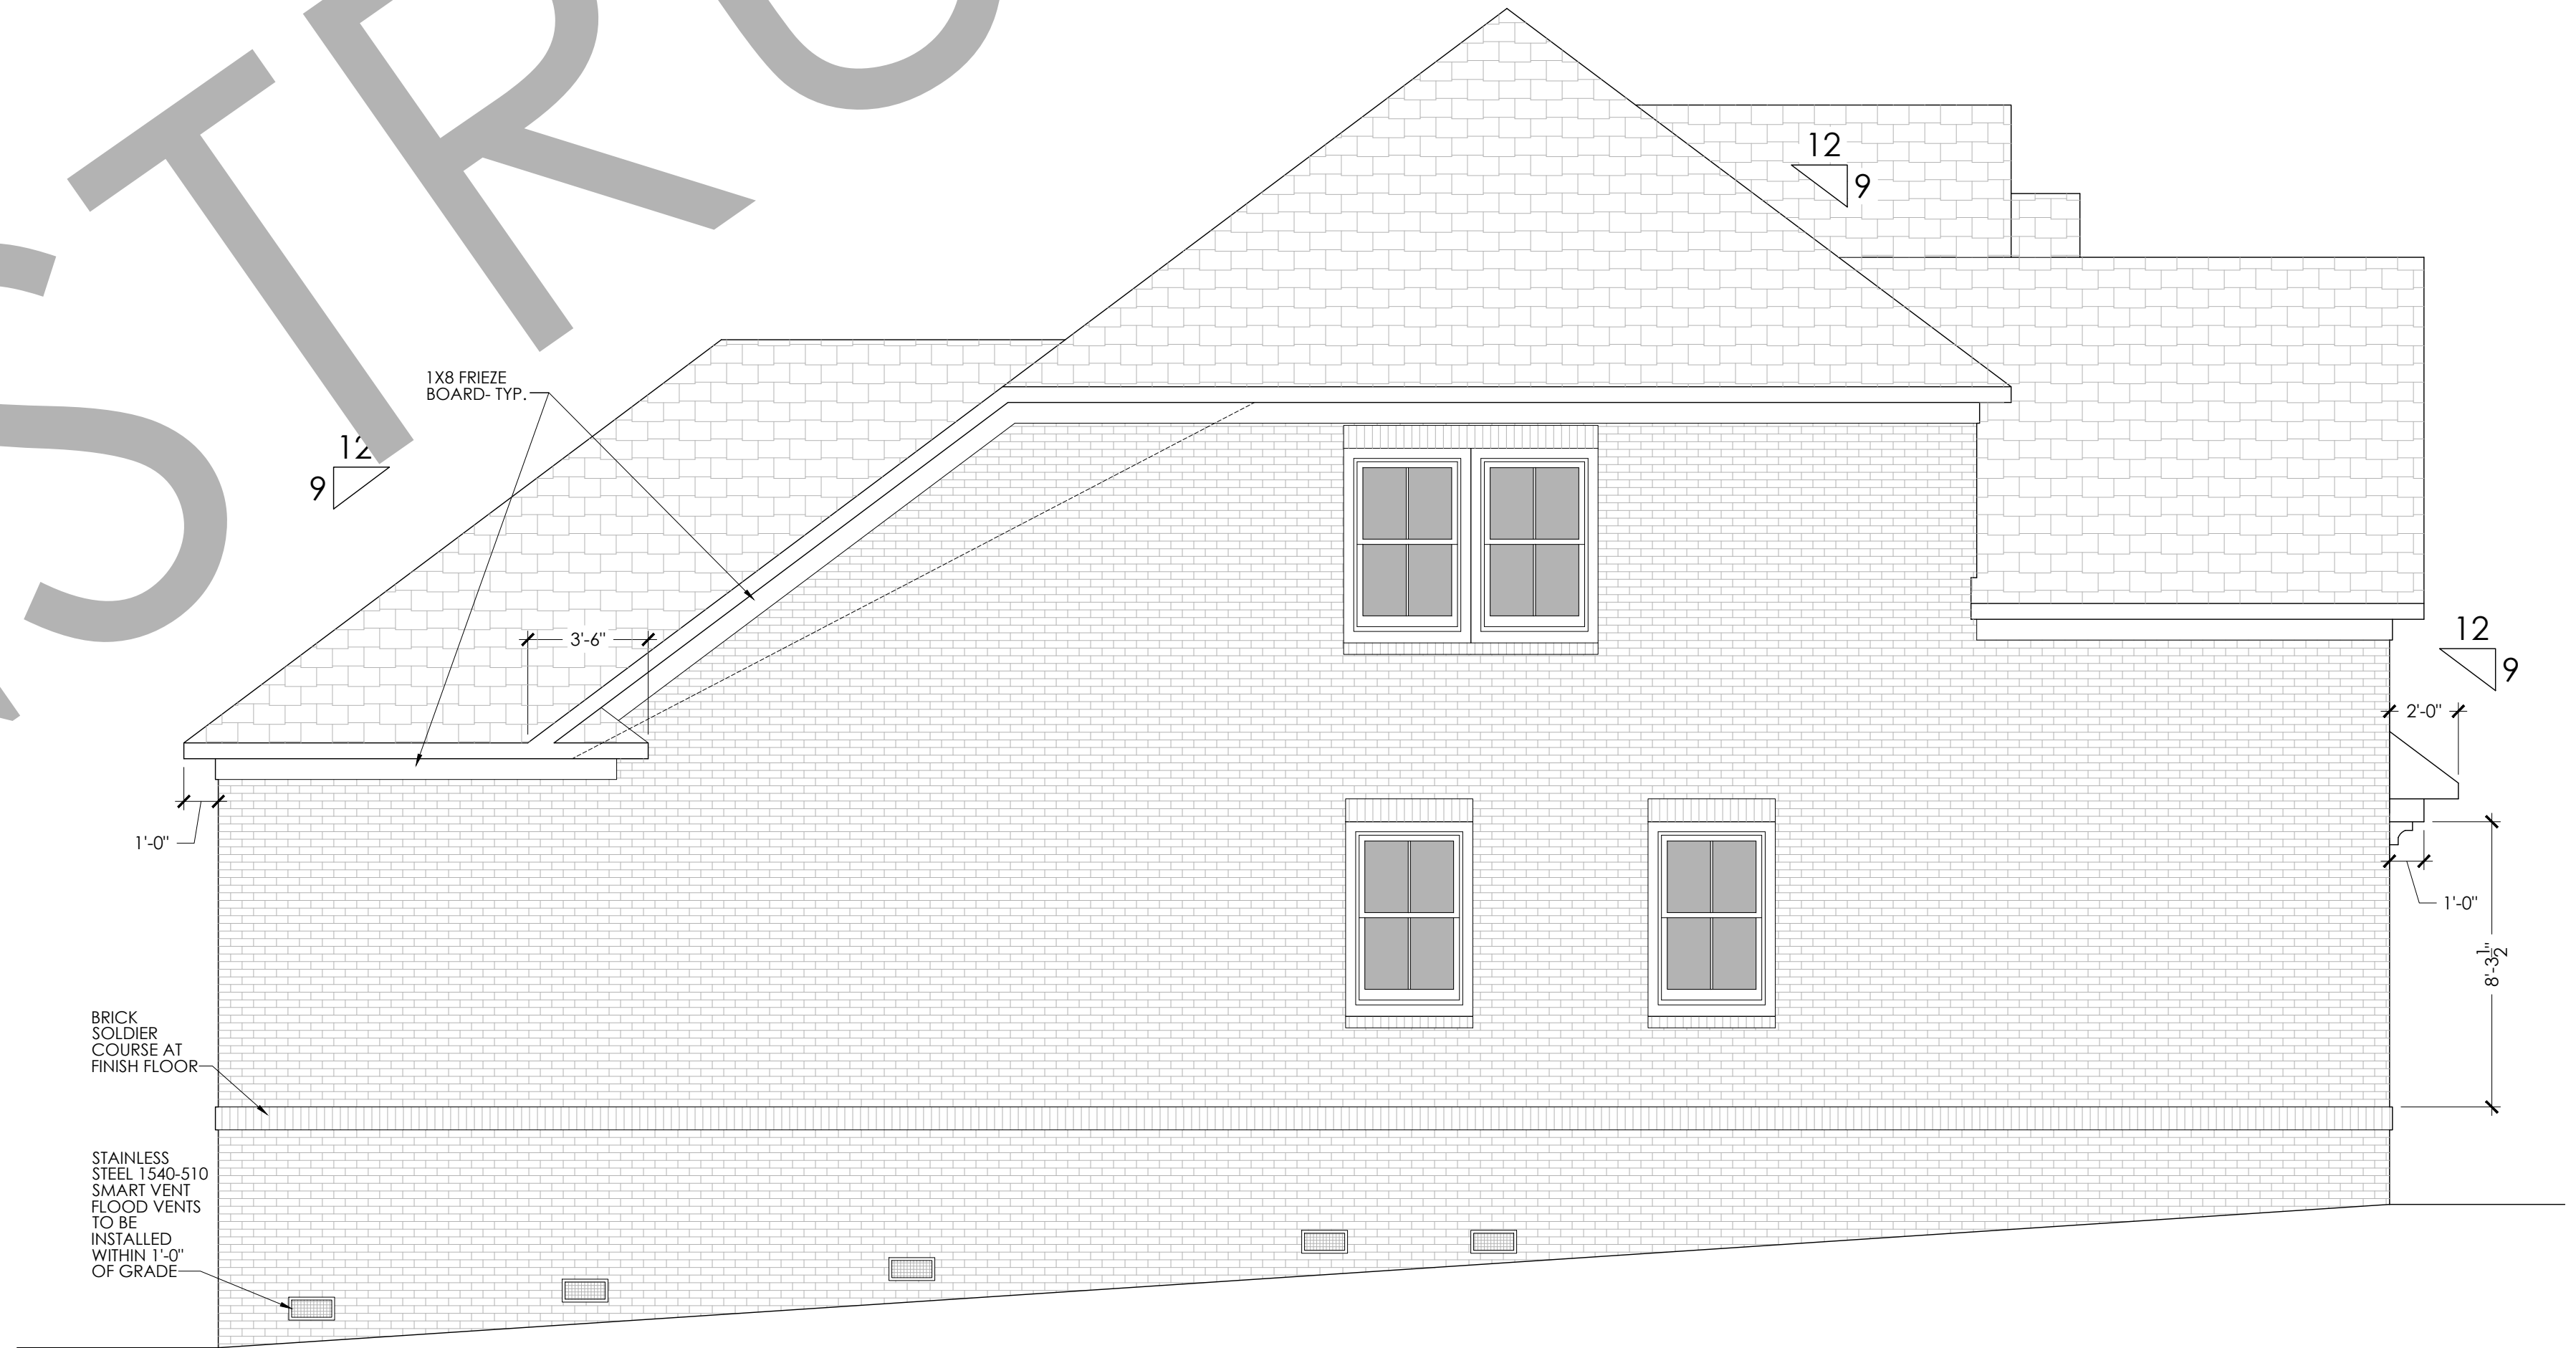

LEFT ELEVATION - A

SCALE: 1/4" = 1'-0"

NOT FOR CONSTRUCTION

DESCRIPTION

REVISION DATE

REVISION NO.

DRAWN DATE

PROJ.

COPYRIGHT © 2025 ALL RIGHTS RESERVED

THESE PLANS, DRAWINGS AND/OR DOCUMENTS AND THE INFORMATION CONTAINED THEREIN ARE CONFIDENTIAL AND PROPRIETARY TO WHIPPOORWILL HOUSE PLANS, LLC AND ARE "TRADE SECRETS" AS DEFINED BY S.C. CODE ANN. § 39-8-20 (5)(c)(b)."


DRAWING TITLE

ELEVATIONS

DRAWING NO.


A-4

THE DUBLIN

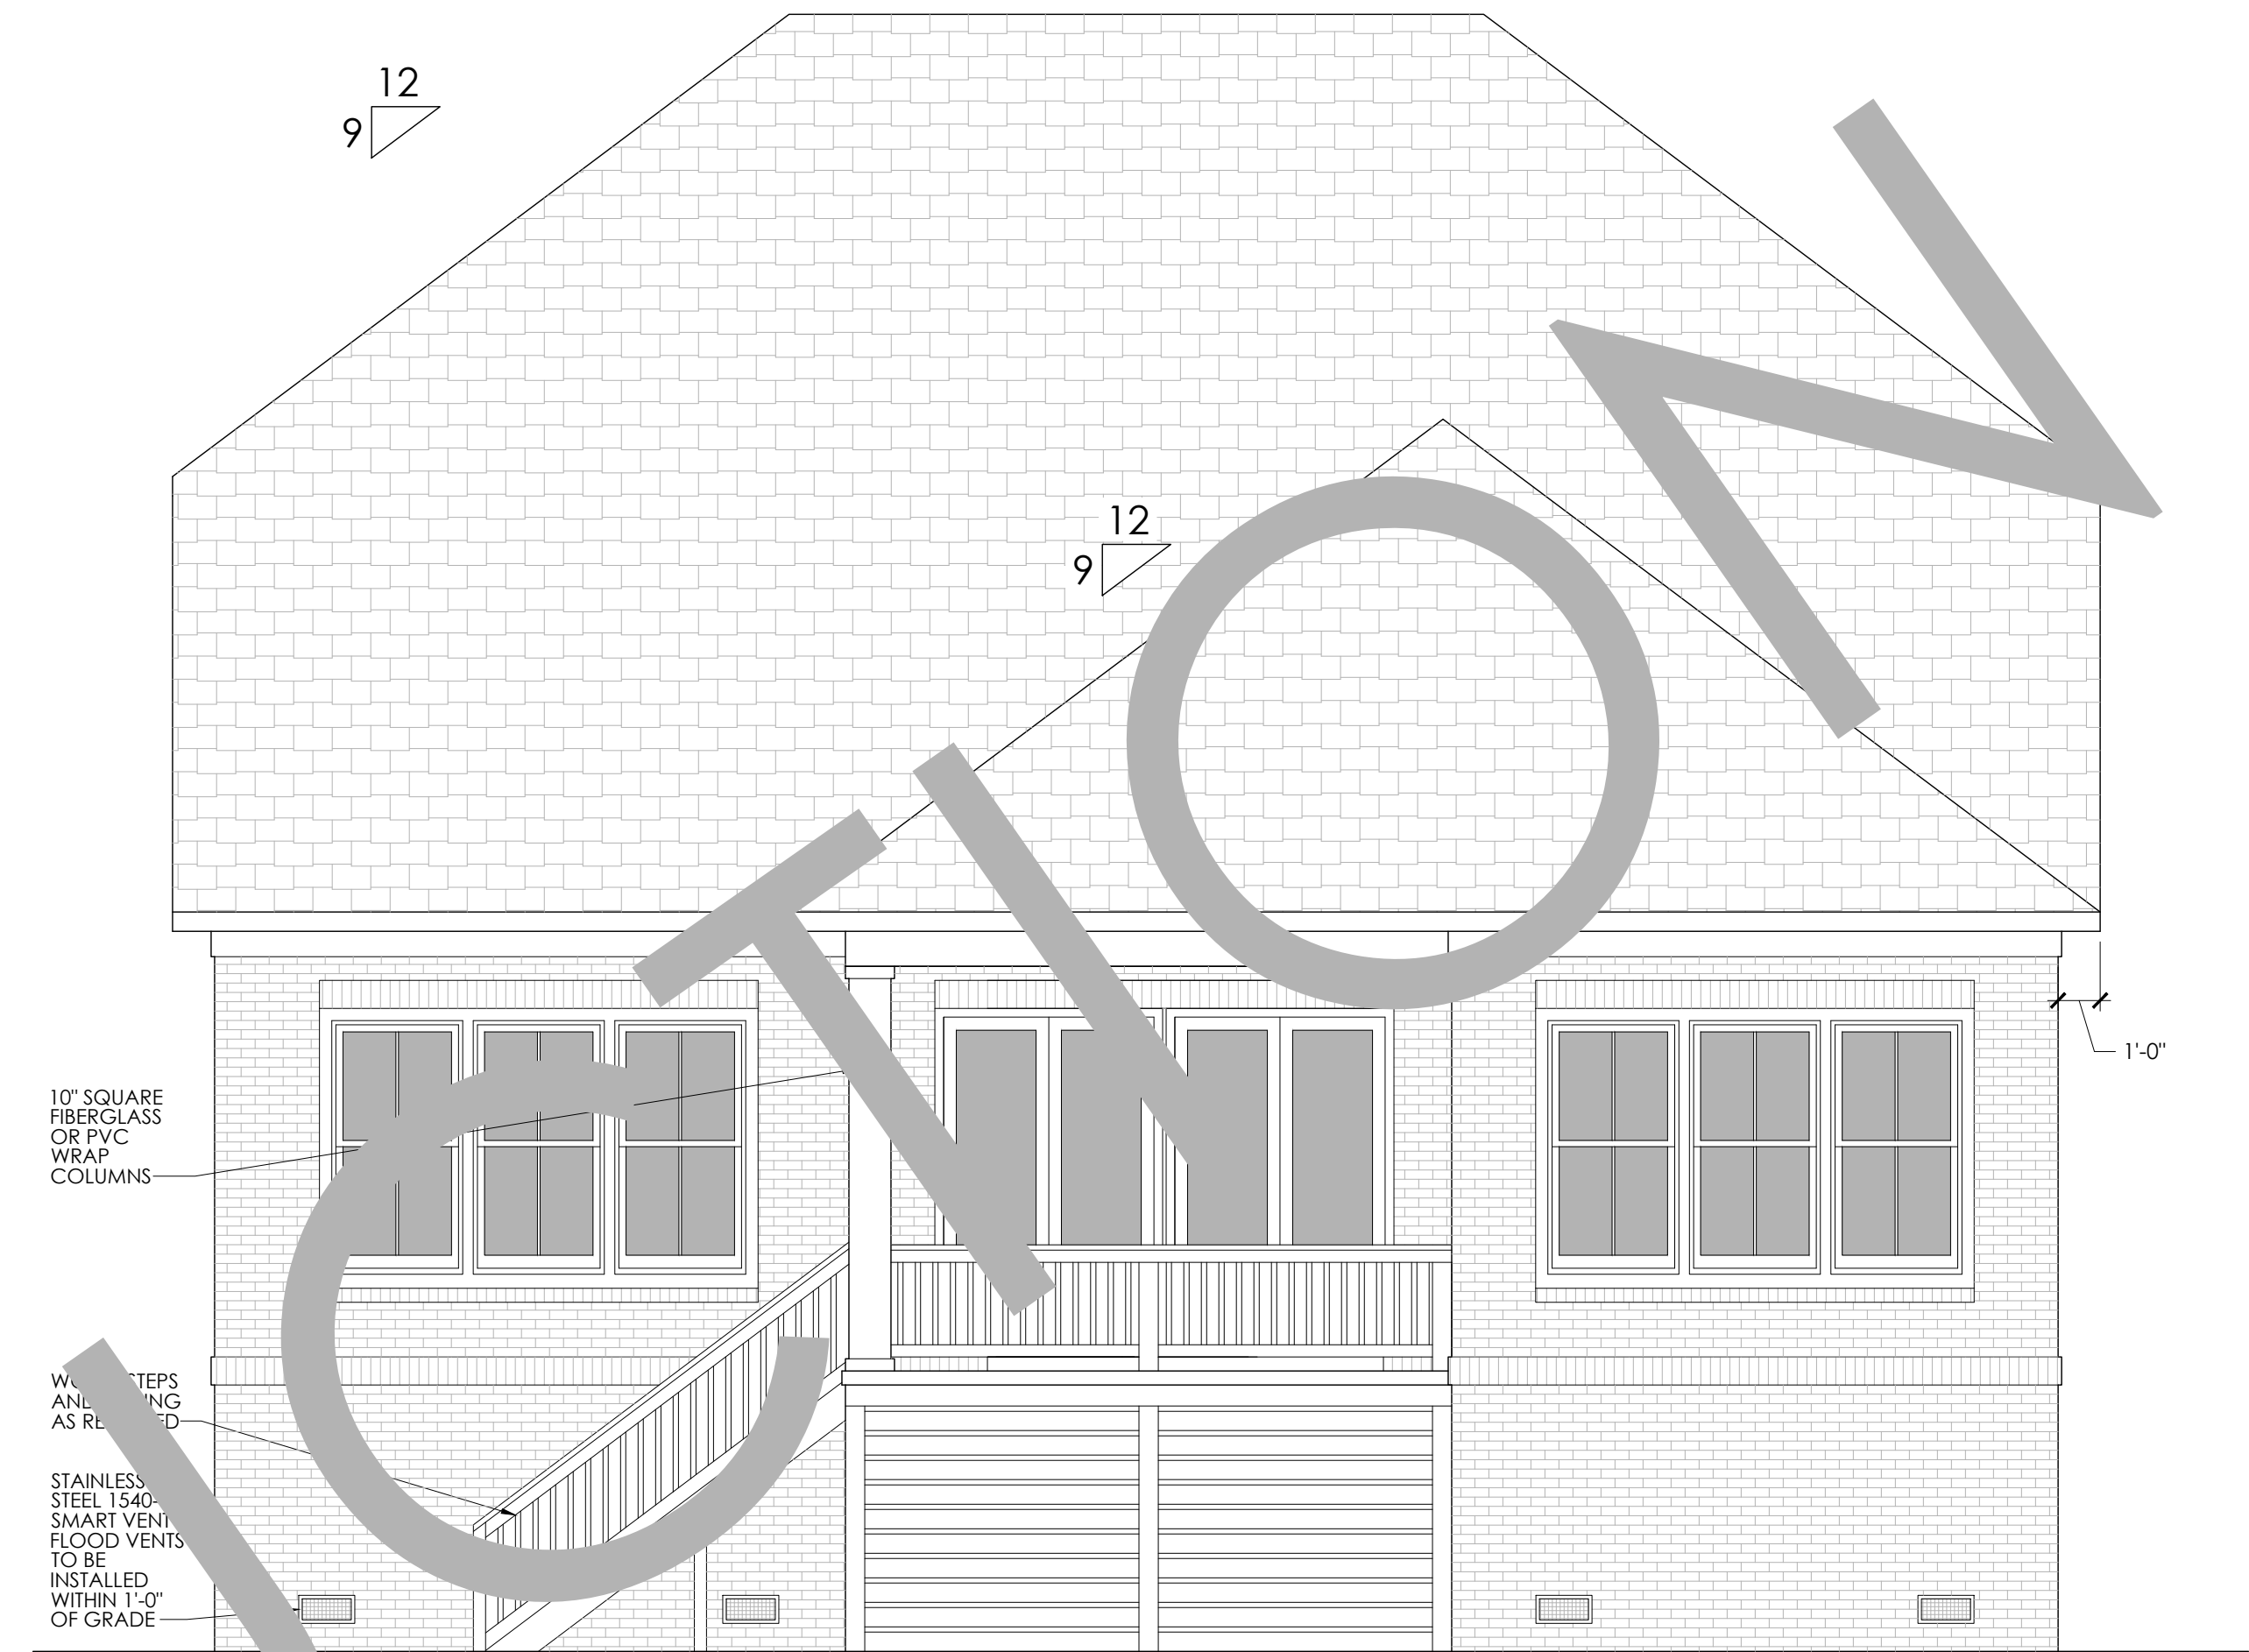

REAR ELEVATION - A

SCALE : 1/4" = 1'-0"

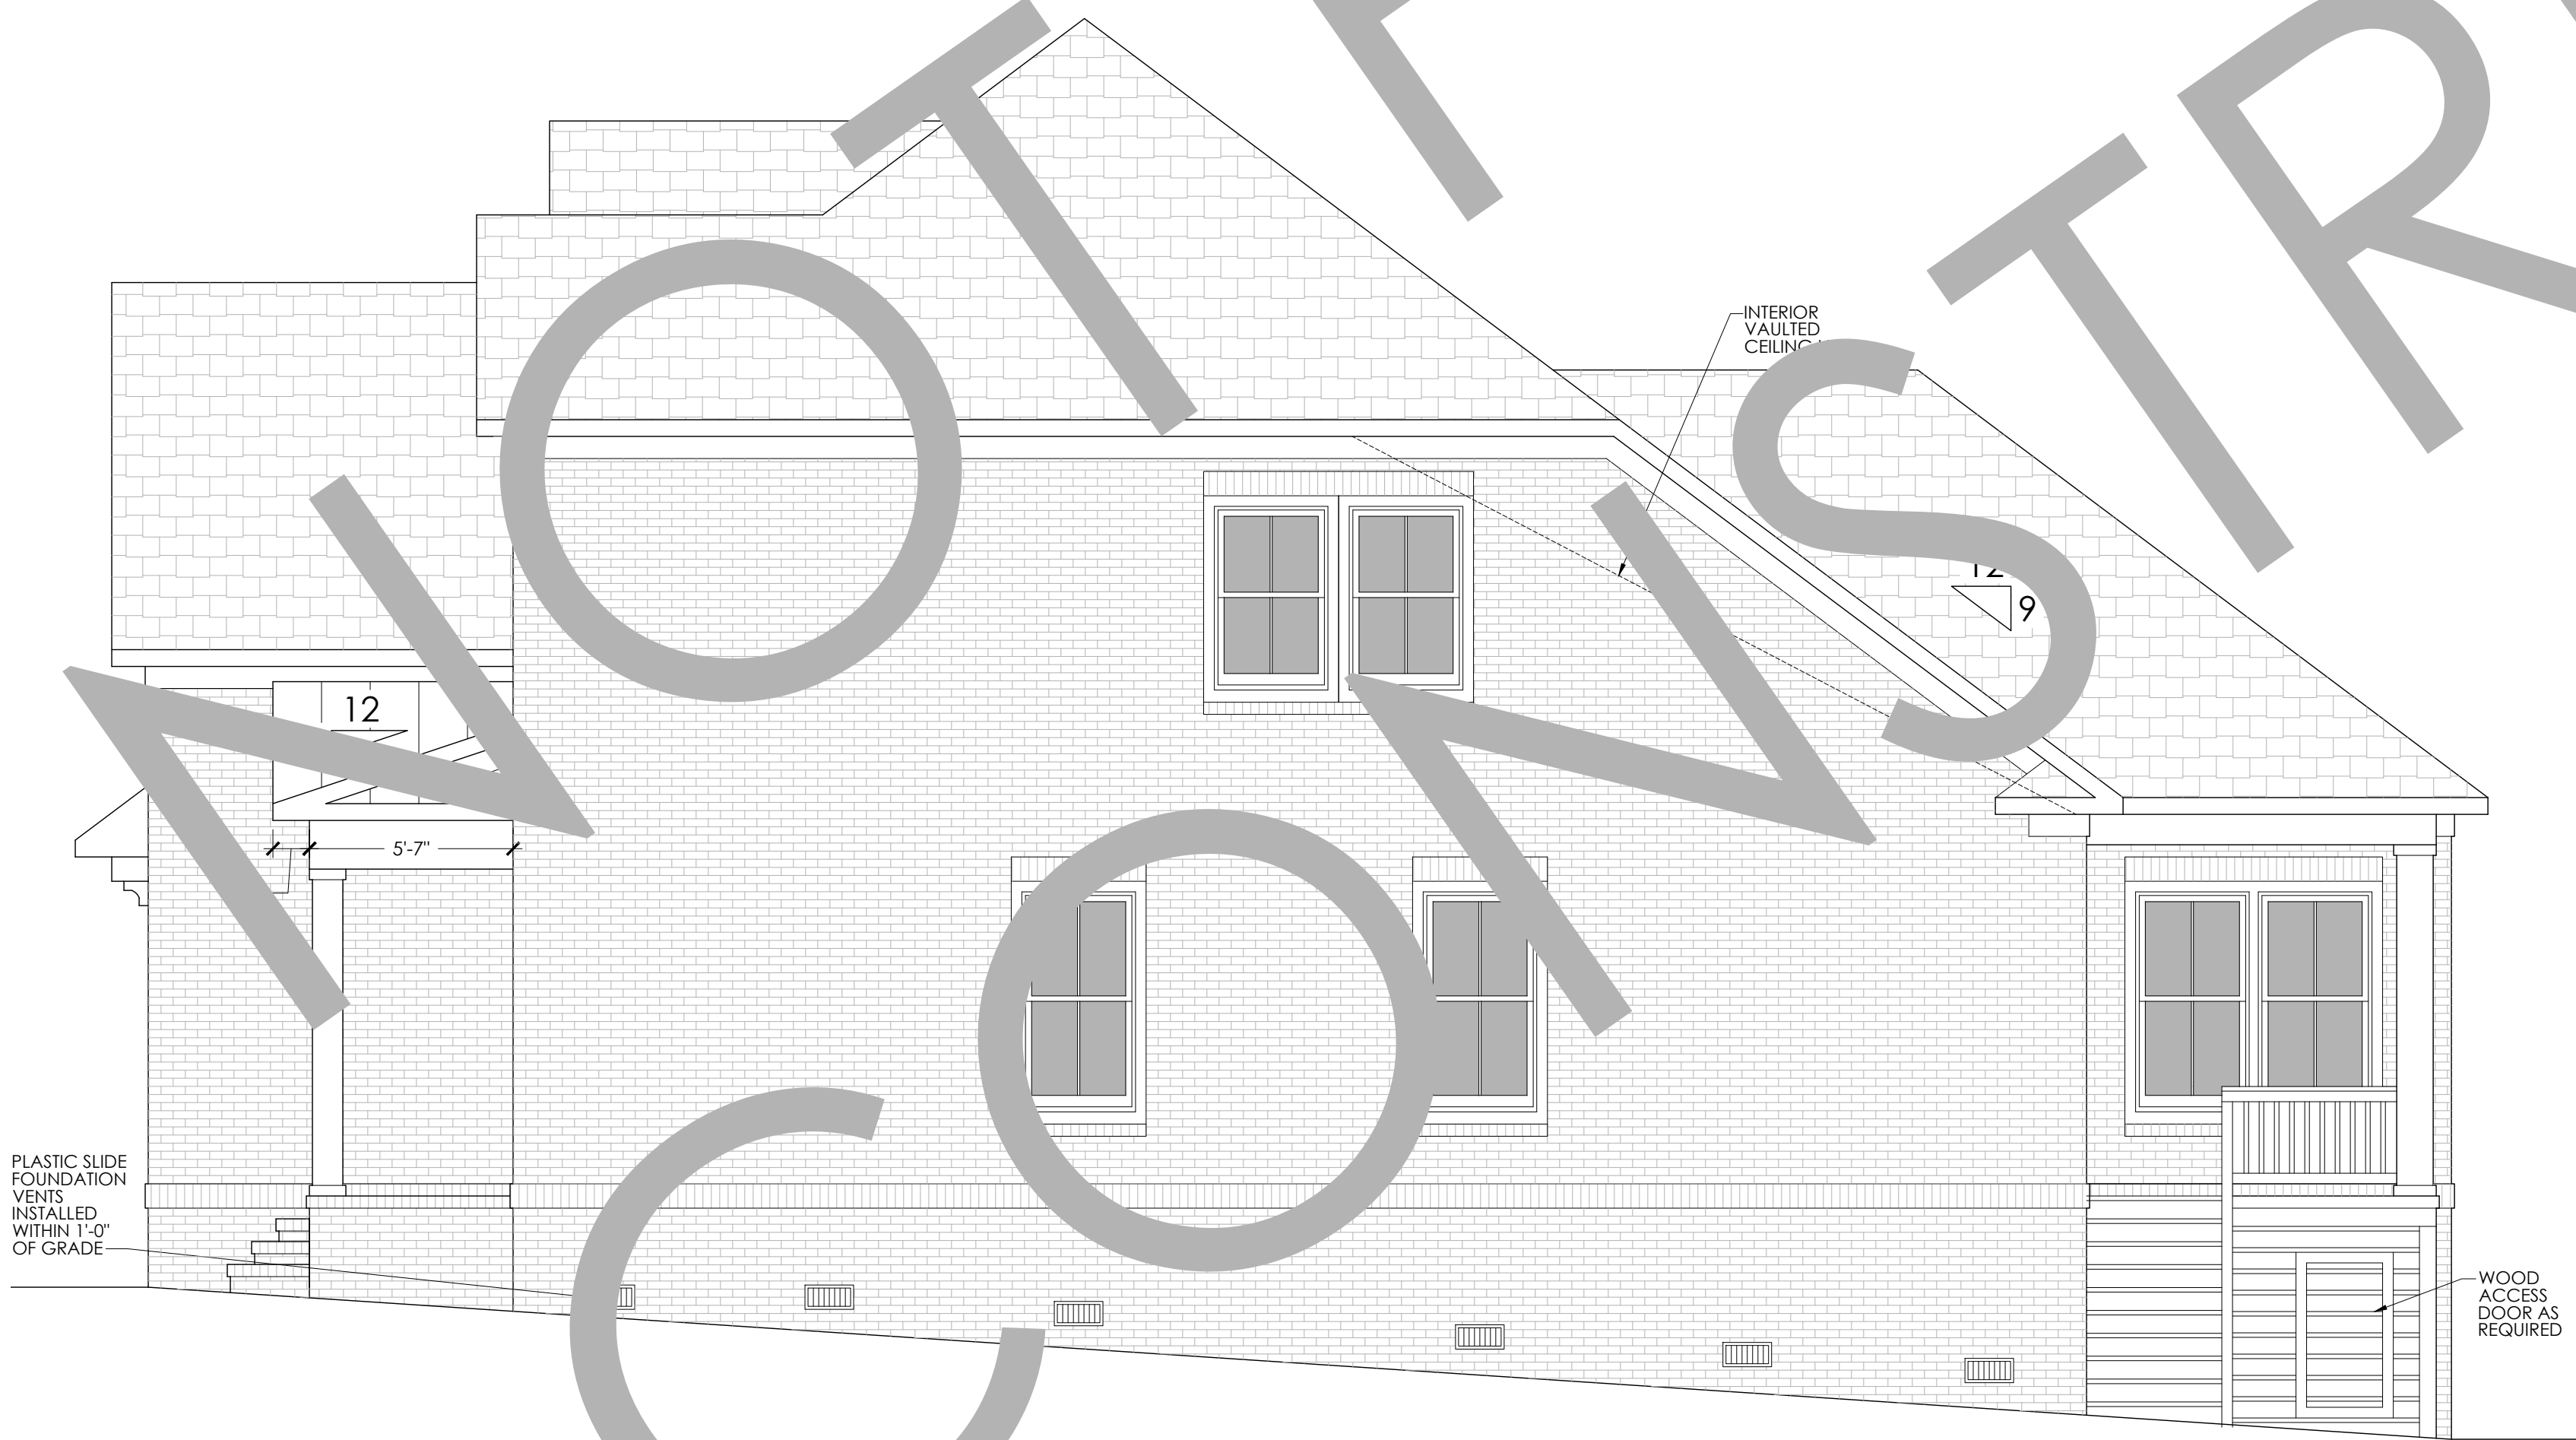

RIGHT ELEVATION - A

SCALE : 1/4" = 1'-0"

DESCRIPTION

REVISION DATE

REVISION NO.

DRAWN

DATE

PROJ.

COPYRIGHT © 2025
ALL RIGHTS RESERVED

"THESE PLANS, DRAWINGS AND/OR DOCUMENTS AND THE INFORMATION CONTAINED THEREIN ARE CONFIDENTIAL AND PROPRIETARY TO WHIPPOORWILL HOUSE PLANS, LLC AND ARE "TRADE SECRETS" AS DEFINED BY S.C. CODE ANN. § 39-8-20 (5)(a)(b)."

DRAWING TITLE

ELEVATIONS

DRAWING NO.

A-5



FRONT ELEVATION - B

SCALE: 1/4" = 1'-0"



LEFT ELEVATION - B

SCALE: 1/4" = 1'-0"

NOT FOR CONSTRUCTION

DESCRIPTION

REVISION DATE

REVISION NO.

DRAWN DATE

PROJ.

COPYRIGHT © 2025
ALL RIGHTS RESERVED

THESE PLANS, DRAWINGS AND/OR DOCUMENTS AND THE INFORMATION CONTAINED THEREIN ARE CONFIDENTIAL AND PROPRIETARY TO WHIPPOORWILL HOUSE PLANS, LLC AND ARE "TRADE SECRETS" AS DEFINED BY S.C. CODE ANN. § 39-8-20 (5)(c)(b)."


DRAWING TITLE

ELEVATIONS

DRAWING NO.


A-6

THE DUBLIN

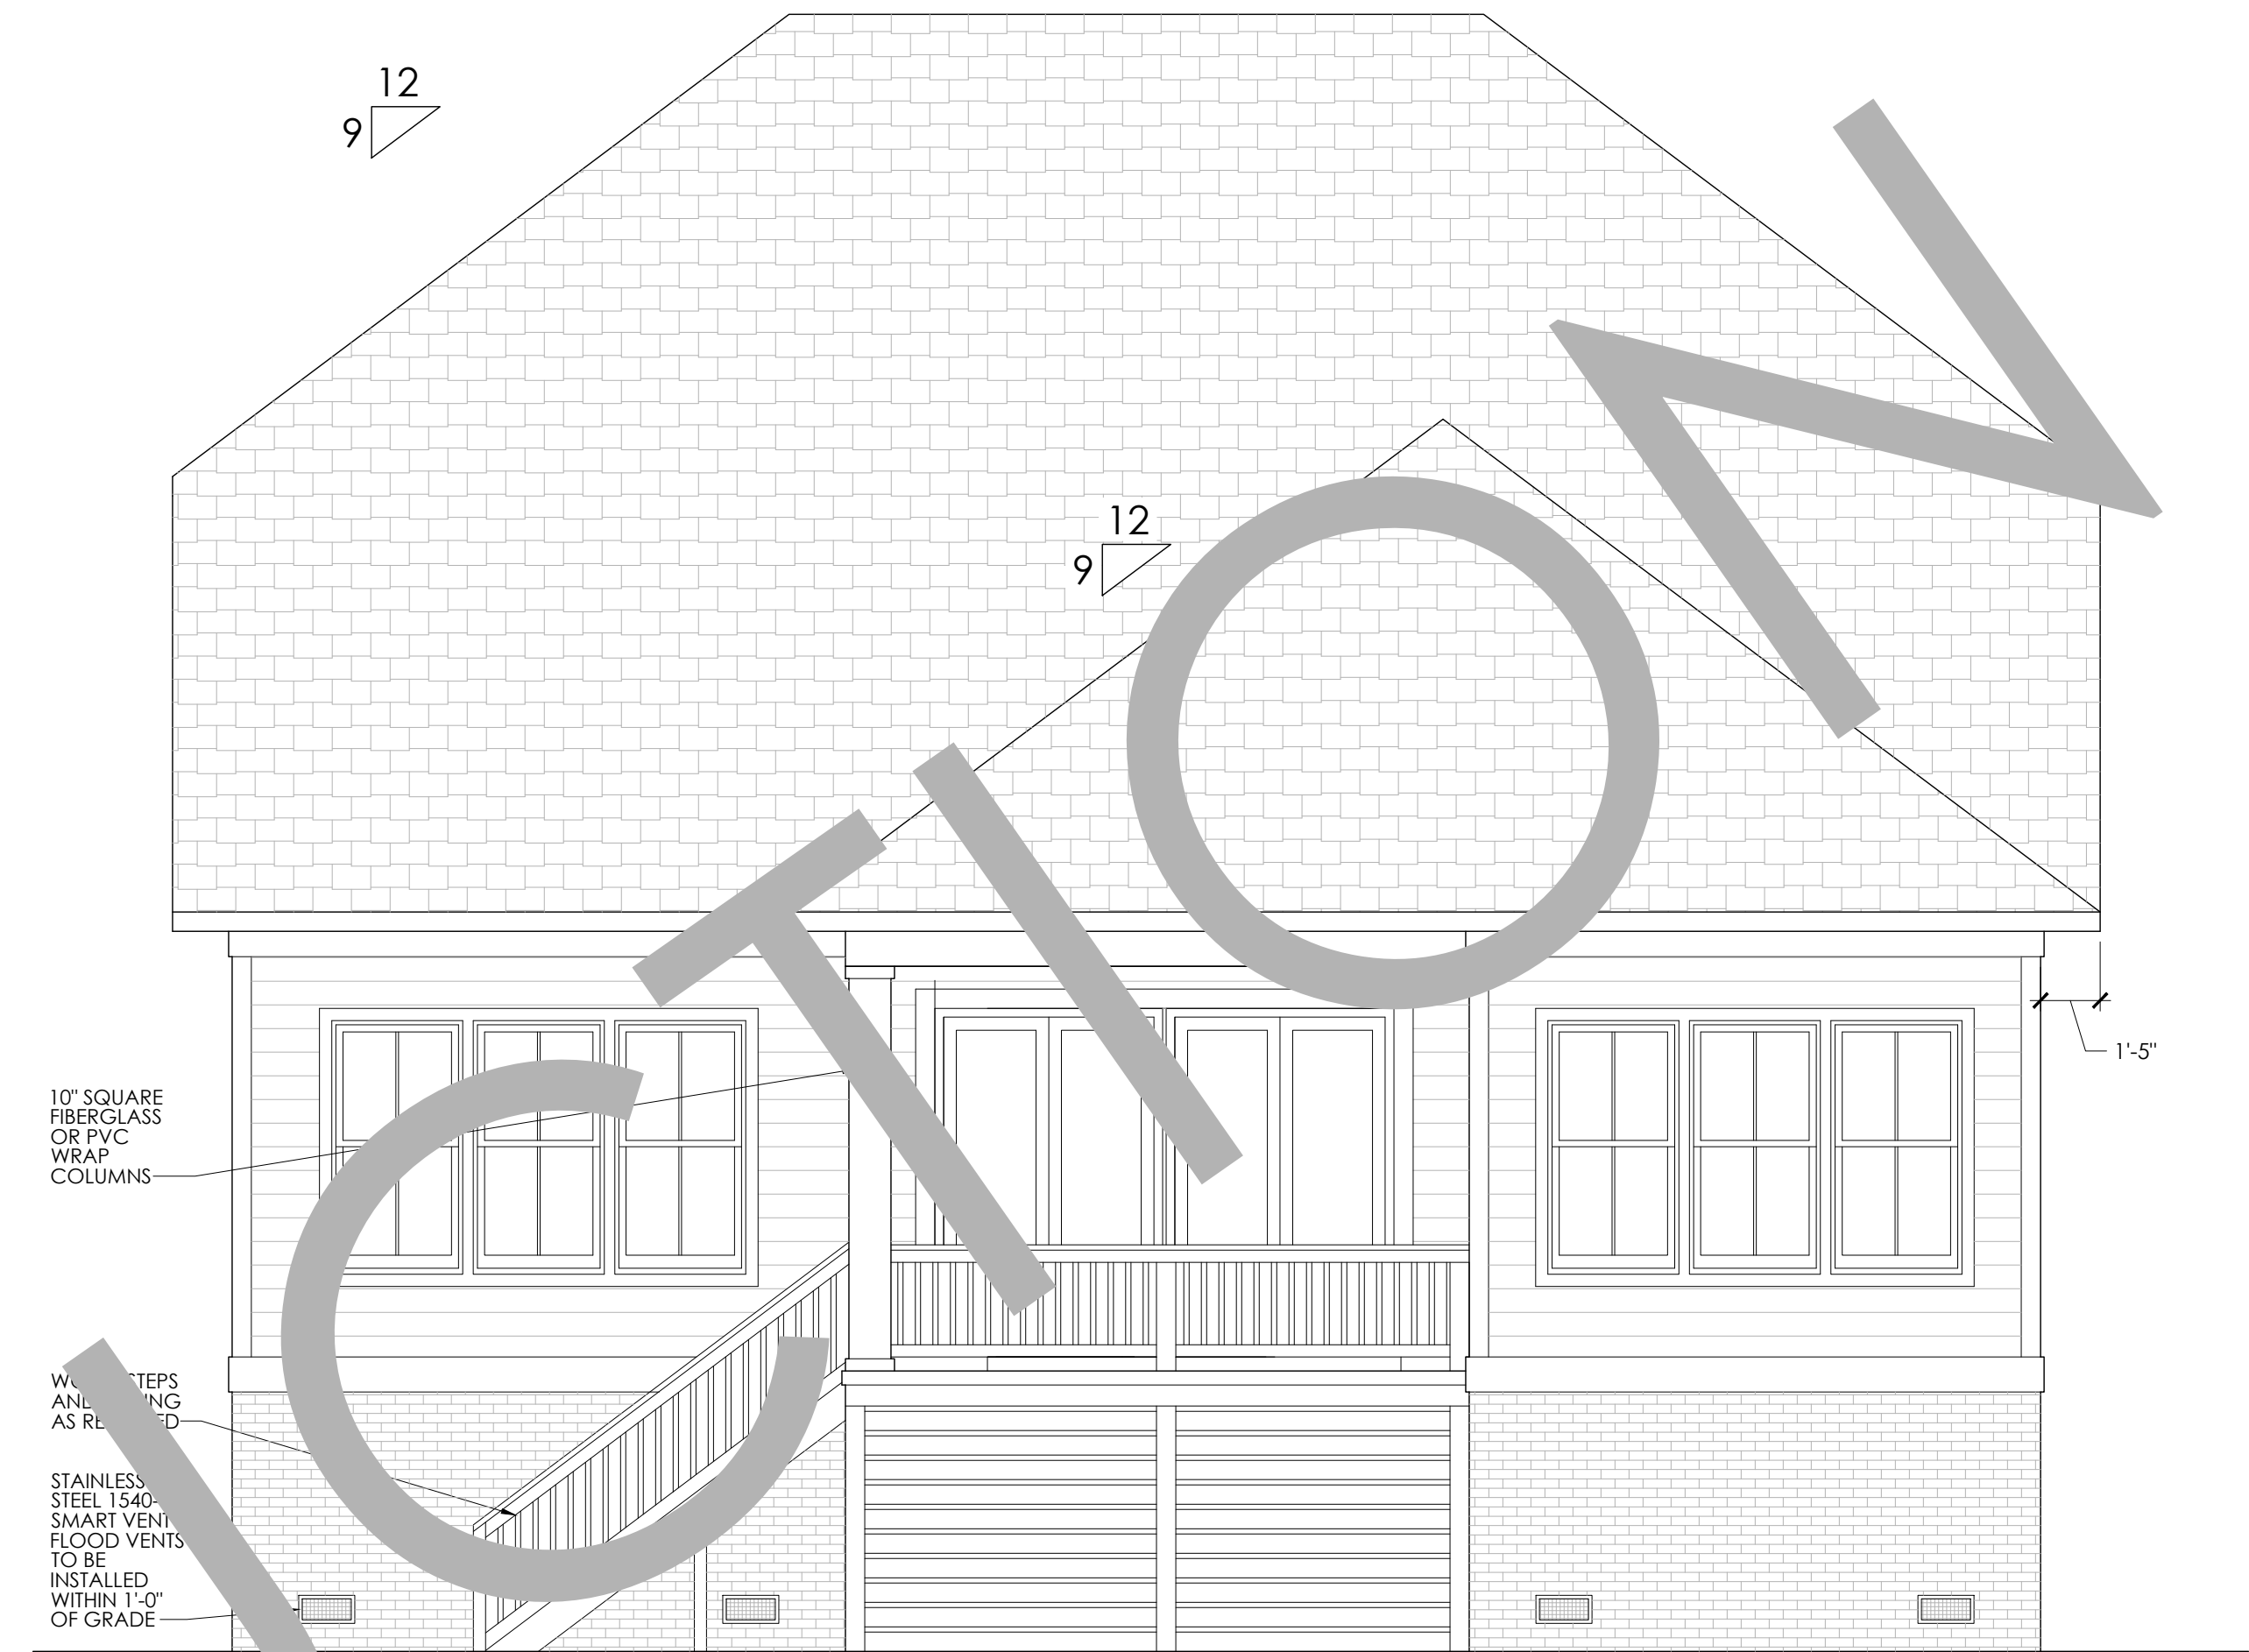

REAR ELEVATION - B

SCALE : 1/4" = 1'-0"

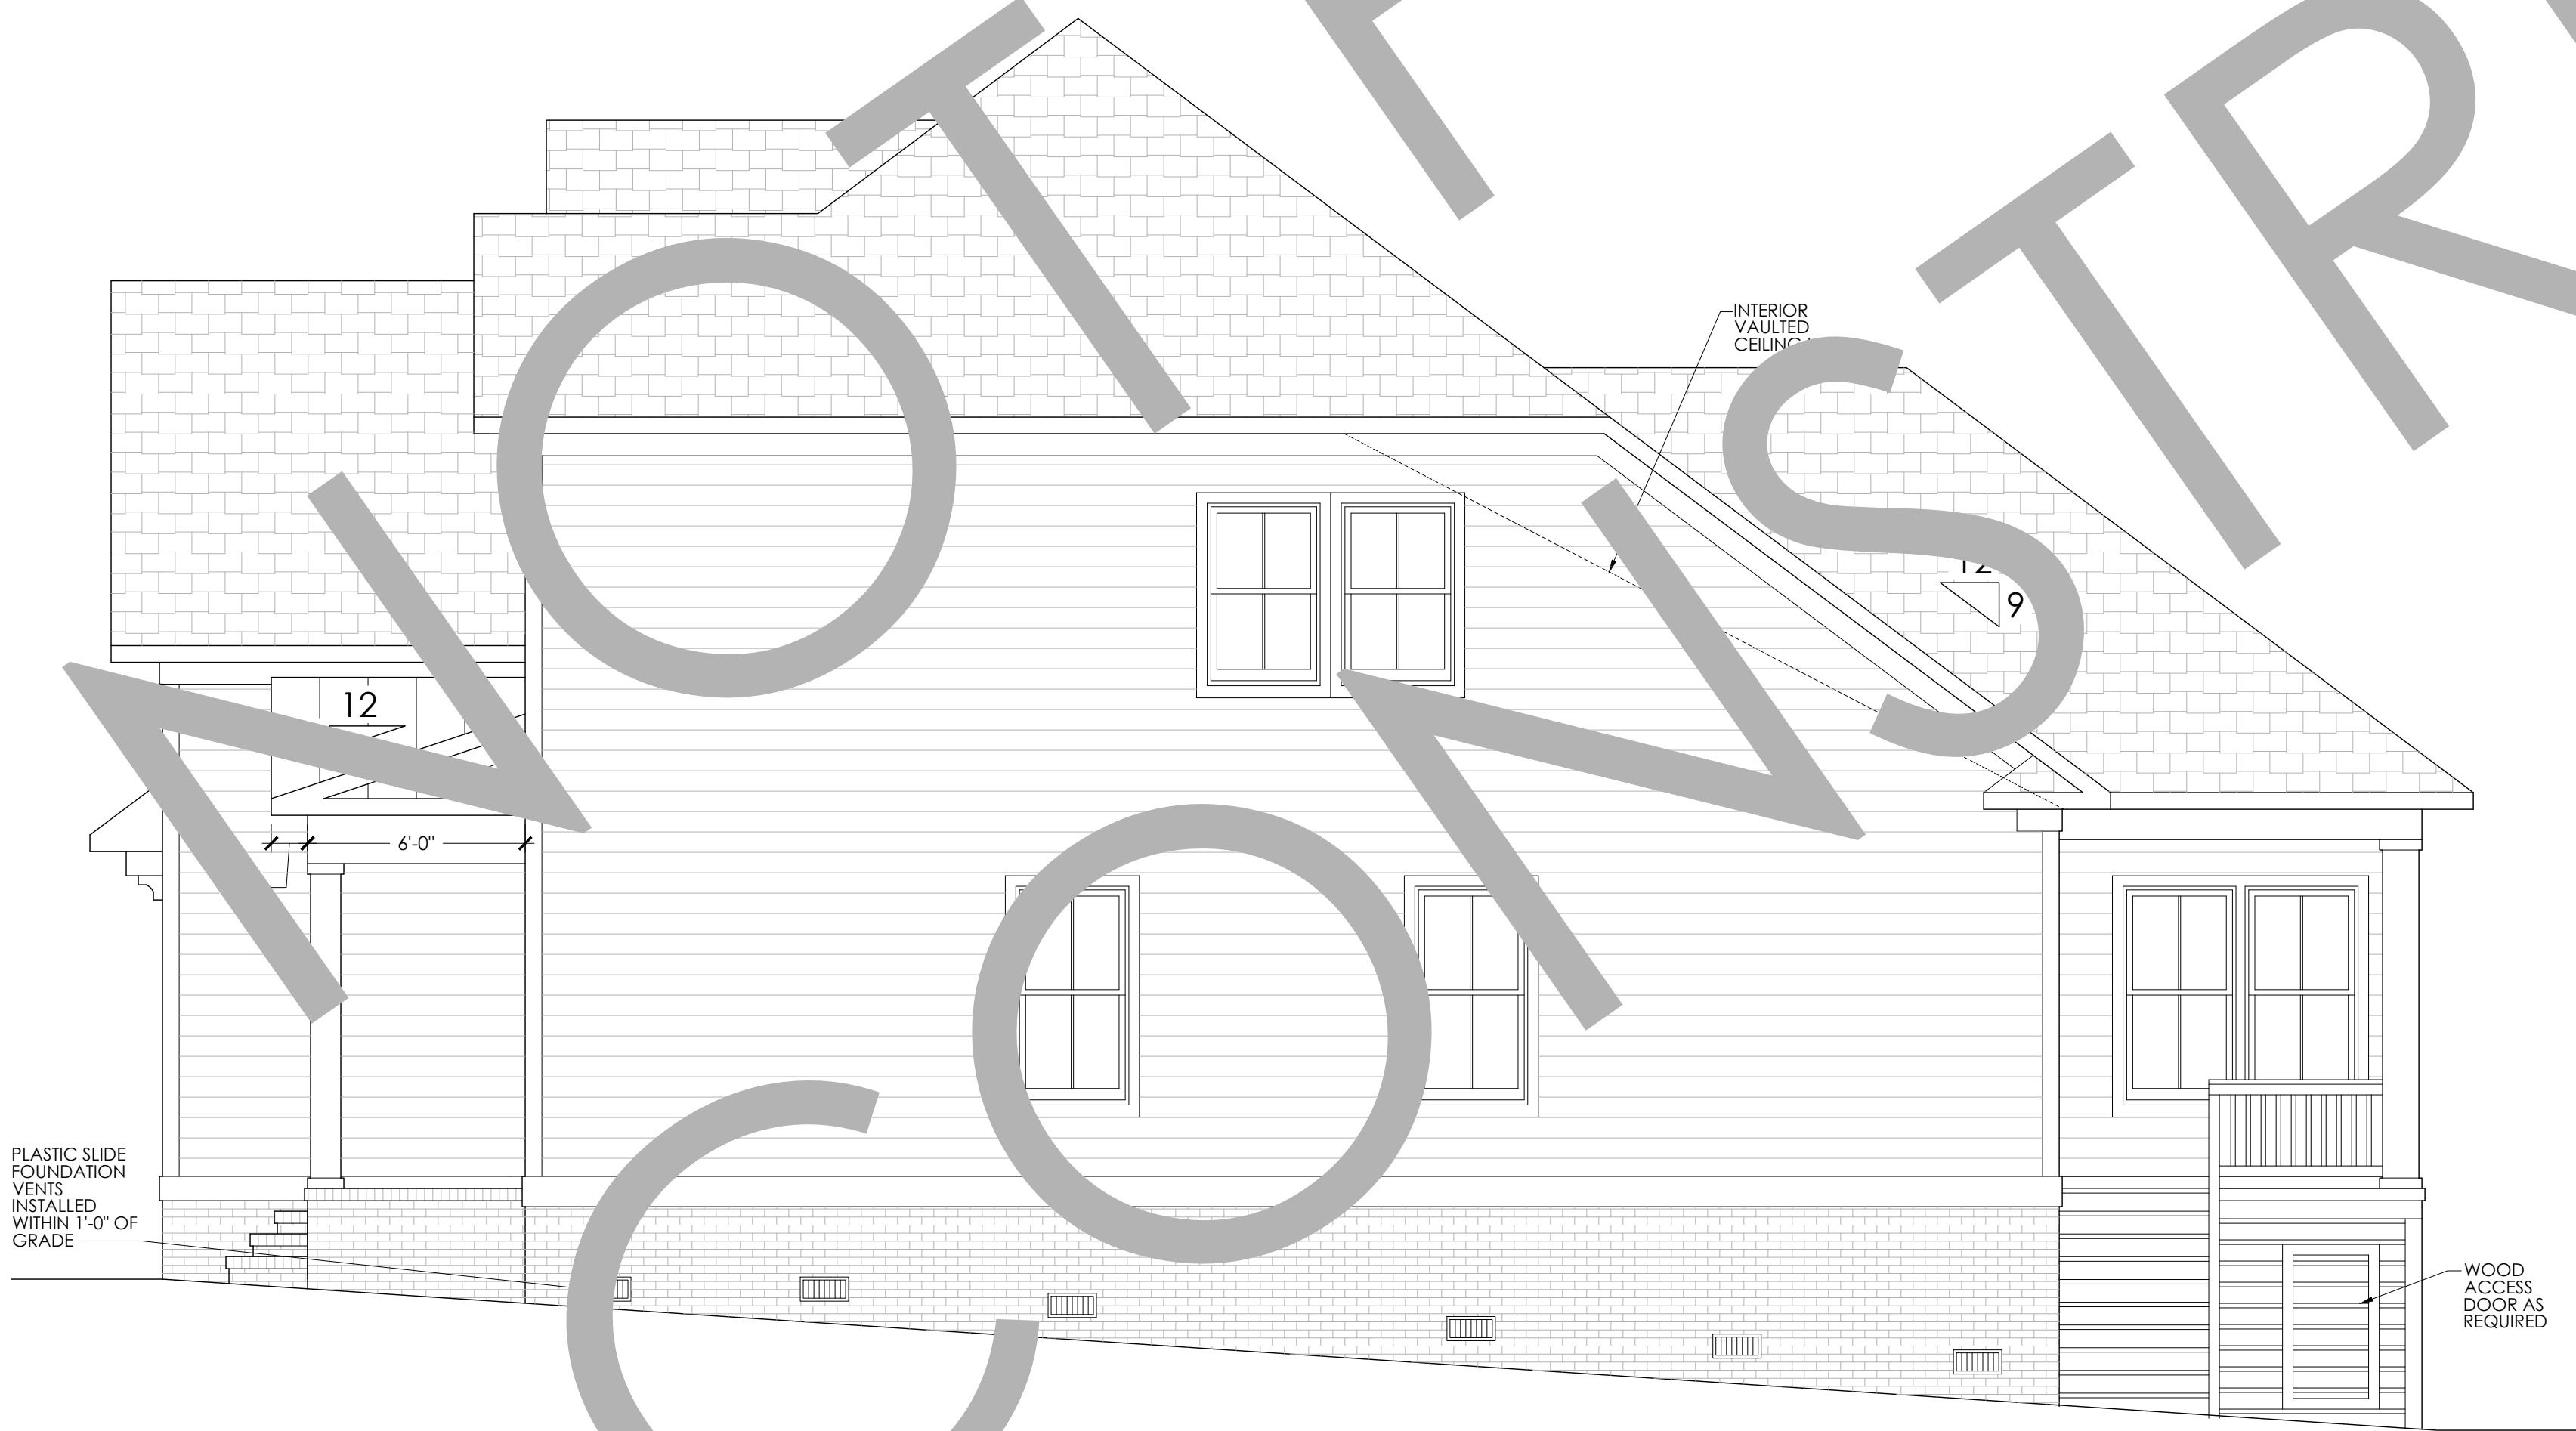

RIGHT ELEVATION

SCALE : 1/4" = 1'-0"

DESCRIPTION

REVISION
DATE

REVISION
NO.

DRAWN

DATE

PROJ.

COPYRIGHT © 2025
ALL RIGHTS RESERVED

"THESE PLANS, DRAWINGS AND/OR DOCUMENTS AND THE INFORMATION CONTAINED THEREIN ARE CONFIDENTIAL AND PROPRIETARY TO WHIPPOORWILL HOUSE PLANS, LLC AND ARE "TRADE SECRETS" AS DEFINED BY S.C. CODE ANN. § 39-8-20 (5)(a)(b)."

DRAWING TITLE

ELEVATIONS

DRAWING NO.

A-7

